

**TENNESSEE DEPARTMENT OF HEALTH AND ENVIRONMENT
CERTIFICATE OF COMPLETION OF SUBSURFACE SEWAGE DISPOSAL SYSTEM**


Issued to: Hull, Paul
Owner, Developer, Contractor, Installer, Etc.
 Location: Lot # 219, Eastlake 5/D

Type of System: 1. Standard () 5. Mound
 () 2. Alternating () 6. Lagoon
 () 3. Chapter _____ () 7. Large Diameter Gravelless Pipe
 () 4. Low Pressure Pipe () 8. Other _____

LAVE PRECAST CONCRETE 1000 Septic Tank
(type) (volume)

Estimated Absorption Rate: 60 MPI
(minutes per inch)

New Installation () Repair
 Installed by: Harner Padgett

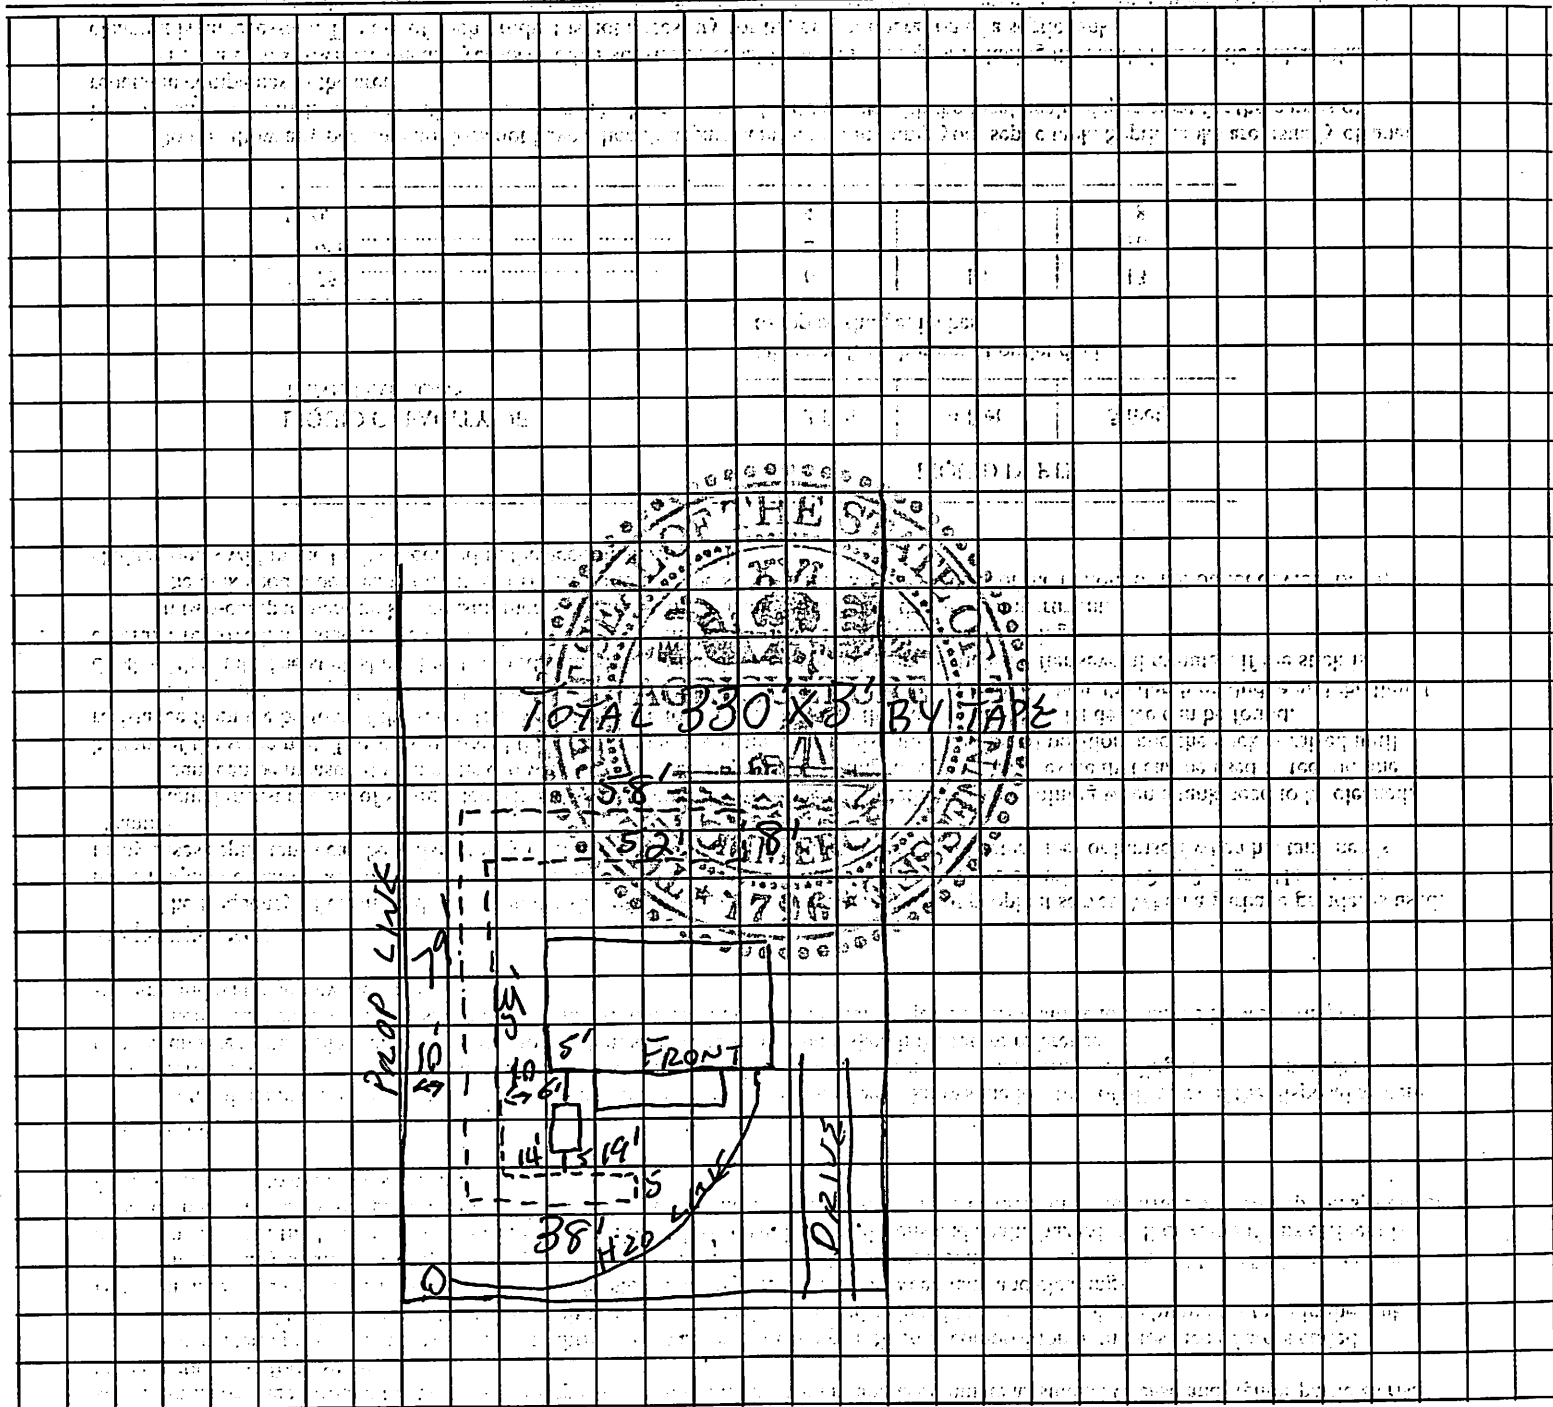

Construction Approved By: Jimmy E. Osburn, Env. Sp. II 03/21/90
(Name and Title) (date)