



NOTES:

1. THIS SURVEY WAS CONDUCTED FROM THE CURRENT DEED OF RECORD AND IS SUBJECT TO ANY INFORMATION WHICH A TITLE SEARCH WOULD REVEAL.

2. THIS SURVEY IS SUBJECT TO ANY EASEMENTS, RIGHTS OF WAYS, AND/OR LEASES WHICH COULD AFFECT THE PROPERTY.

CURVE	RADIUS	ARC LENGTH	CHORD LENGTH	CHORD BEARING	DELTA ANGLE
C1	327.39	305.07	294.15	N 70°17'14" W	53°23'22"
C2	639.73	186.38	185.72	N 88°58'07" W	16°41'35"
C3	378.71	33.01	33.00	S 84°27'55" W	4°59'36"
C4	506.81	268.55	265.42	N 77°51'29" W	30°21'37"
C5	658.61	63.32	63.29	S 49°19'09" E	5°30'30"
C6	20.00	34.69	30.50	S 02°23'23" E	99°22'03"
C7	546.21	110.58	110.39	S 53°05'37" W	11°35'57"
C8	415.52	154.60	153.71	S 48°14'04" W	21°19'04"
C9	378.71	283.43	286.14	S 59°46'19" W	44°23'34"
C10	317.18	91.94	91.62	S 61°59'54" E	16°36'28"
C11	480.21	198.95	197.53	S 58°26'01" E	25°44'14"

LINE	BEARING	DISTANCE
L1	S 32°04'24" E	17.87
L2	S 47°17'39" W	20.41

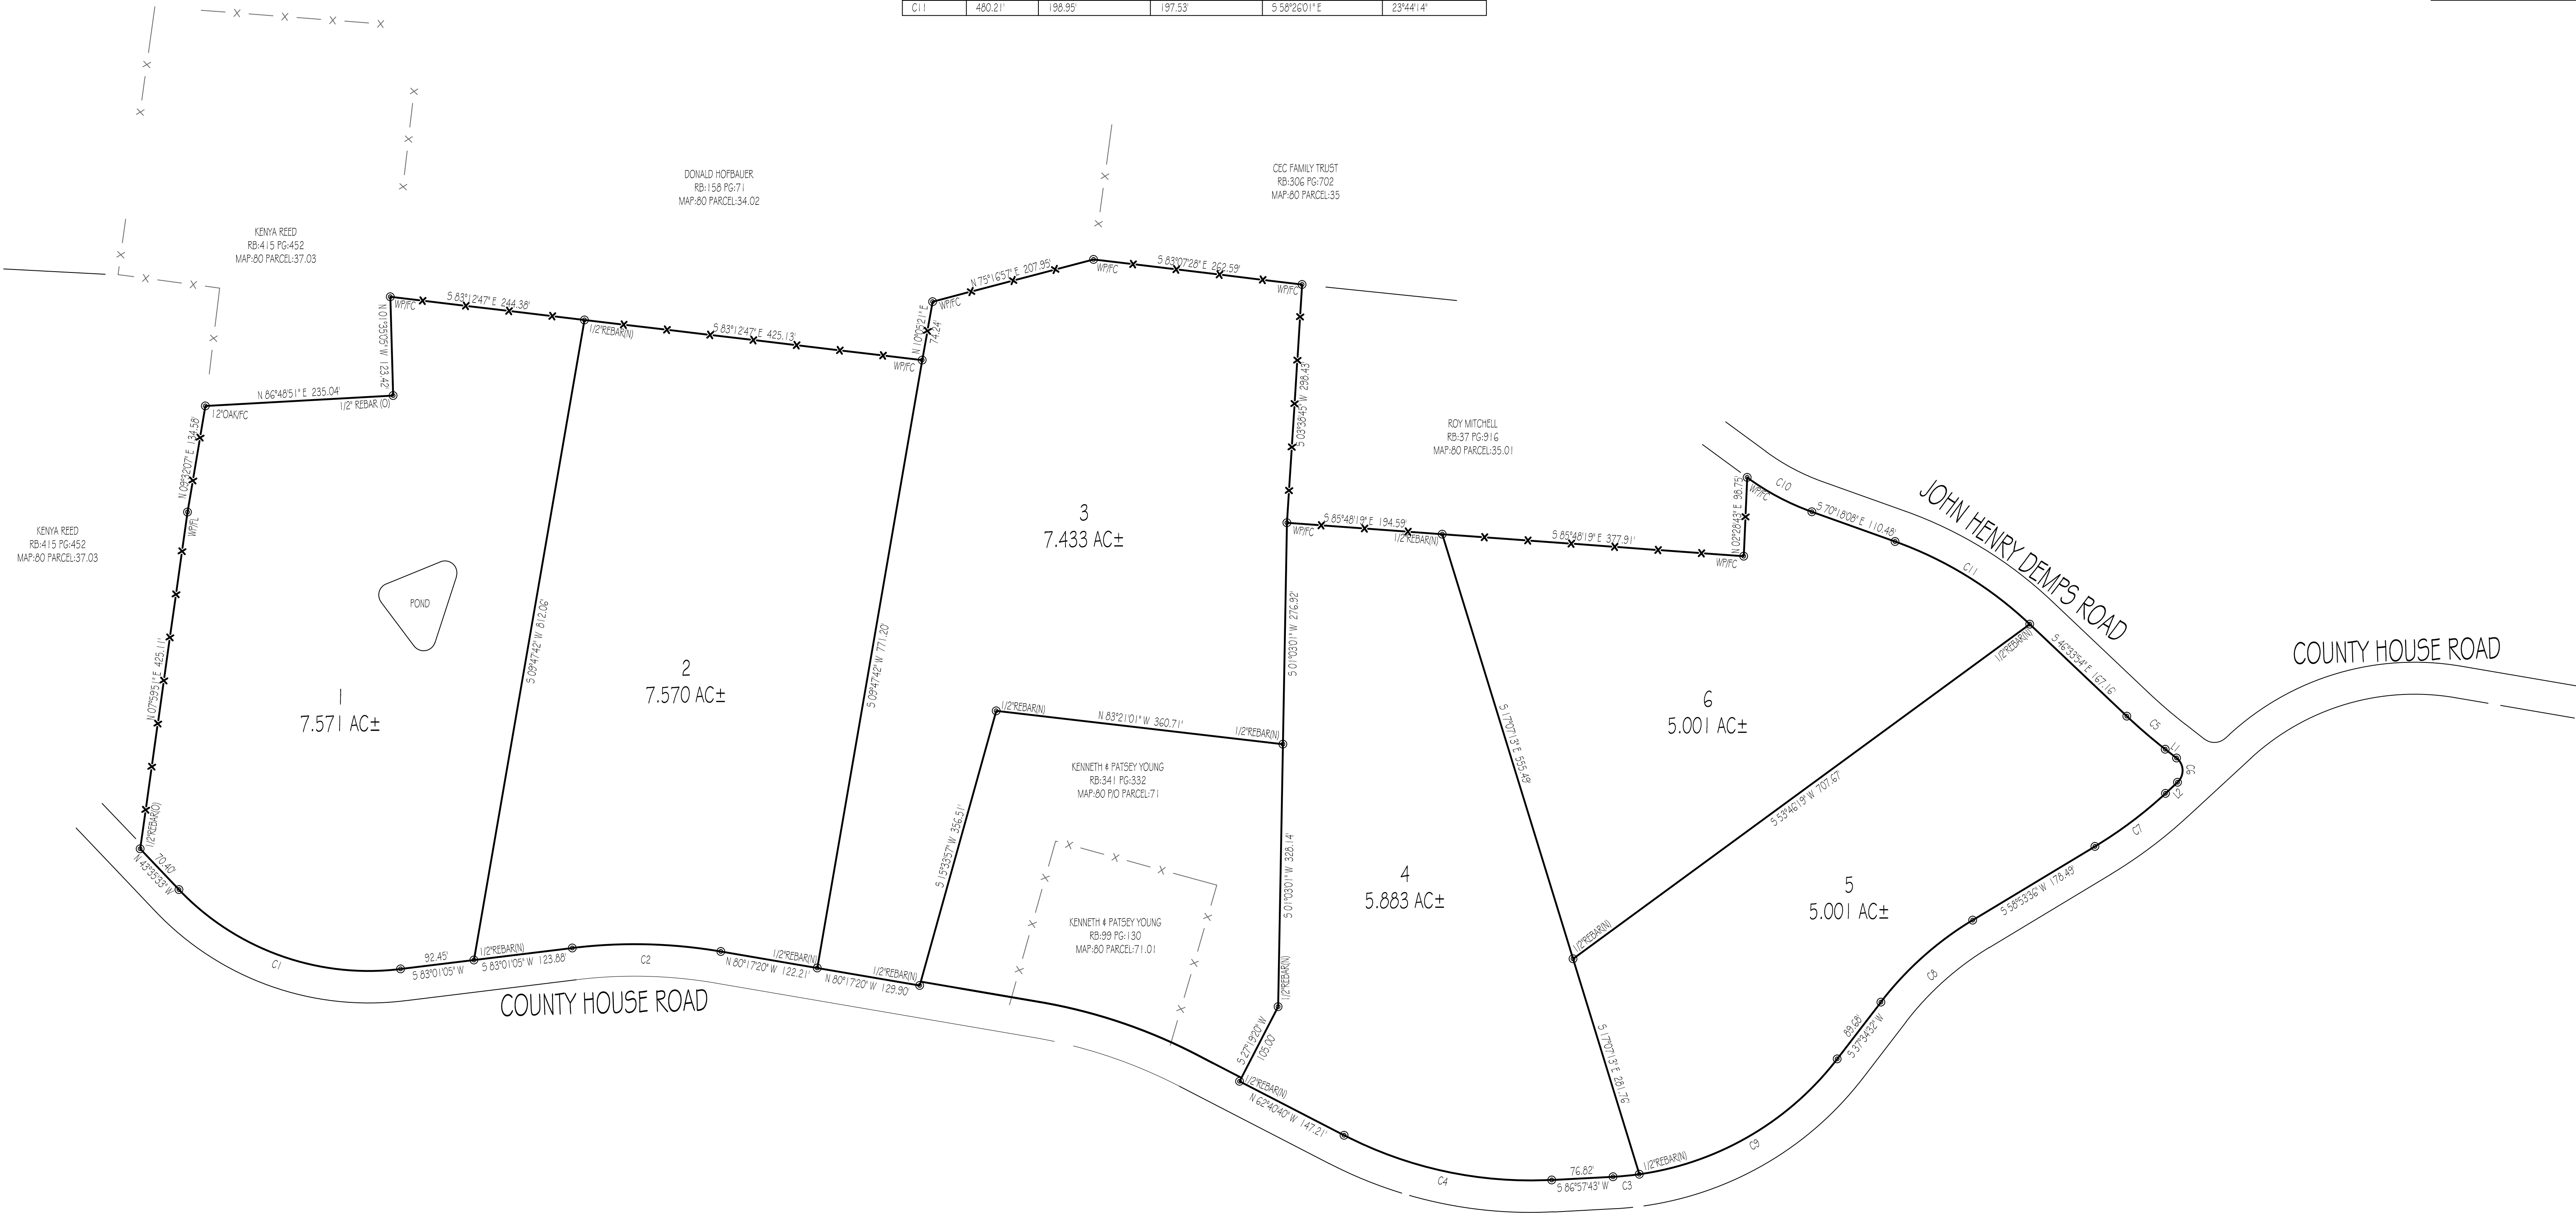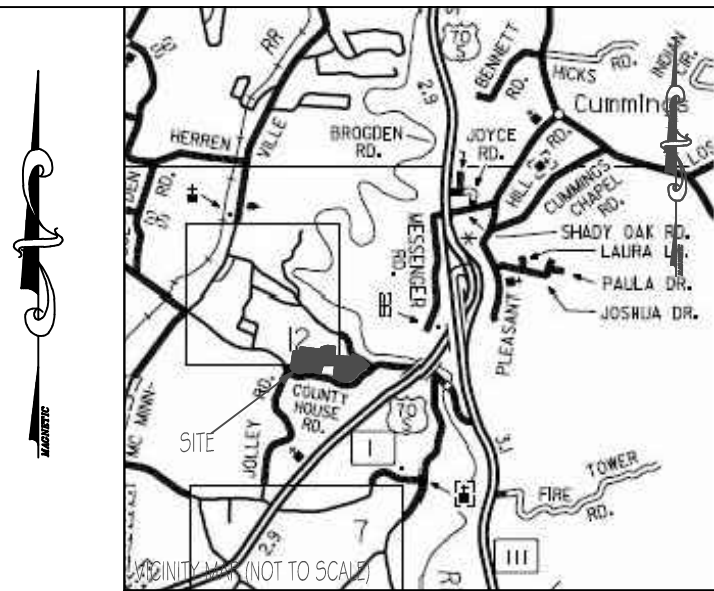

I HEREBY CERTIFY THAT THIS IS A CATEGORY 1 SURVEY AND THE RATIO OF PRECISION OF THE UNADJUSTED SURVEY IS AT LEAST 1:10,000.

ALLEN MAPLES, JR.
RL542171



LEGEND	
(N)	(NCM)
(C)	(CUI)
C	CENTERLINE
PC	POWER POLE
FL	FENCE CORNER
WP	WOOD POST
SP	STEEL POST
CM	CONCRETE MONUMENT

REVISED: 06/22/18

Allen Maples
Land Surveying
38 Mayberry Street
Sparta, TN 38583
Phone: (931) 837-5446



KENNETH YOUNG COUNTY HOUSE ROAD	
3RD CIVIL DISTRICT	TOTAL ACRES: 38.459 ±
WHITE COUNTY, TN	SCALE: 1"=100'
PLR RB-341 PG-332	DATE: 09/12/2013
TAX MAP-80 PARCEL-71	DRAWING #13-137 C