



| LINE | BEARING       | DISTANCE |
|------|---------------|----------|
| L1   | N 06°03'22" E | 44.39'   |

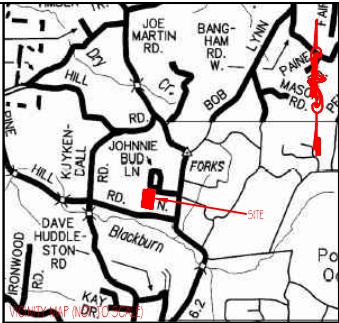

NOTES:

1. THIS SURVEY WAS CONDUCTED FROM THE CURRENT DEED OF RECORD AND IS SUBJECT TO ANY INFORMATION WHICH A TITLE SEARCH WOULD REVEAL.
2. THIS SURVEY IS SUBJECT TO ANY EASEMENTS, RIGHTS OF WAYS, AND/OR LEASES WHICH COULD AFFECT THE PROPERTY.

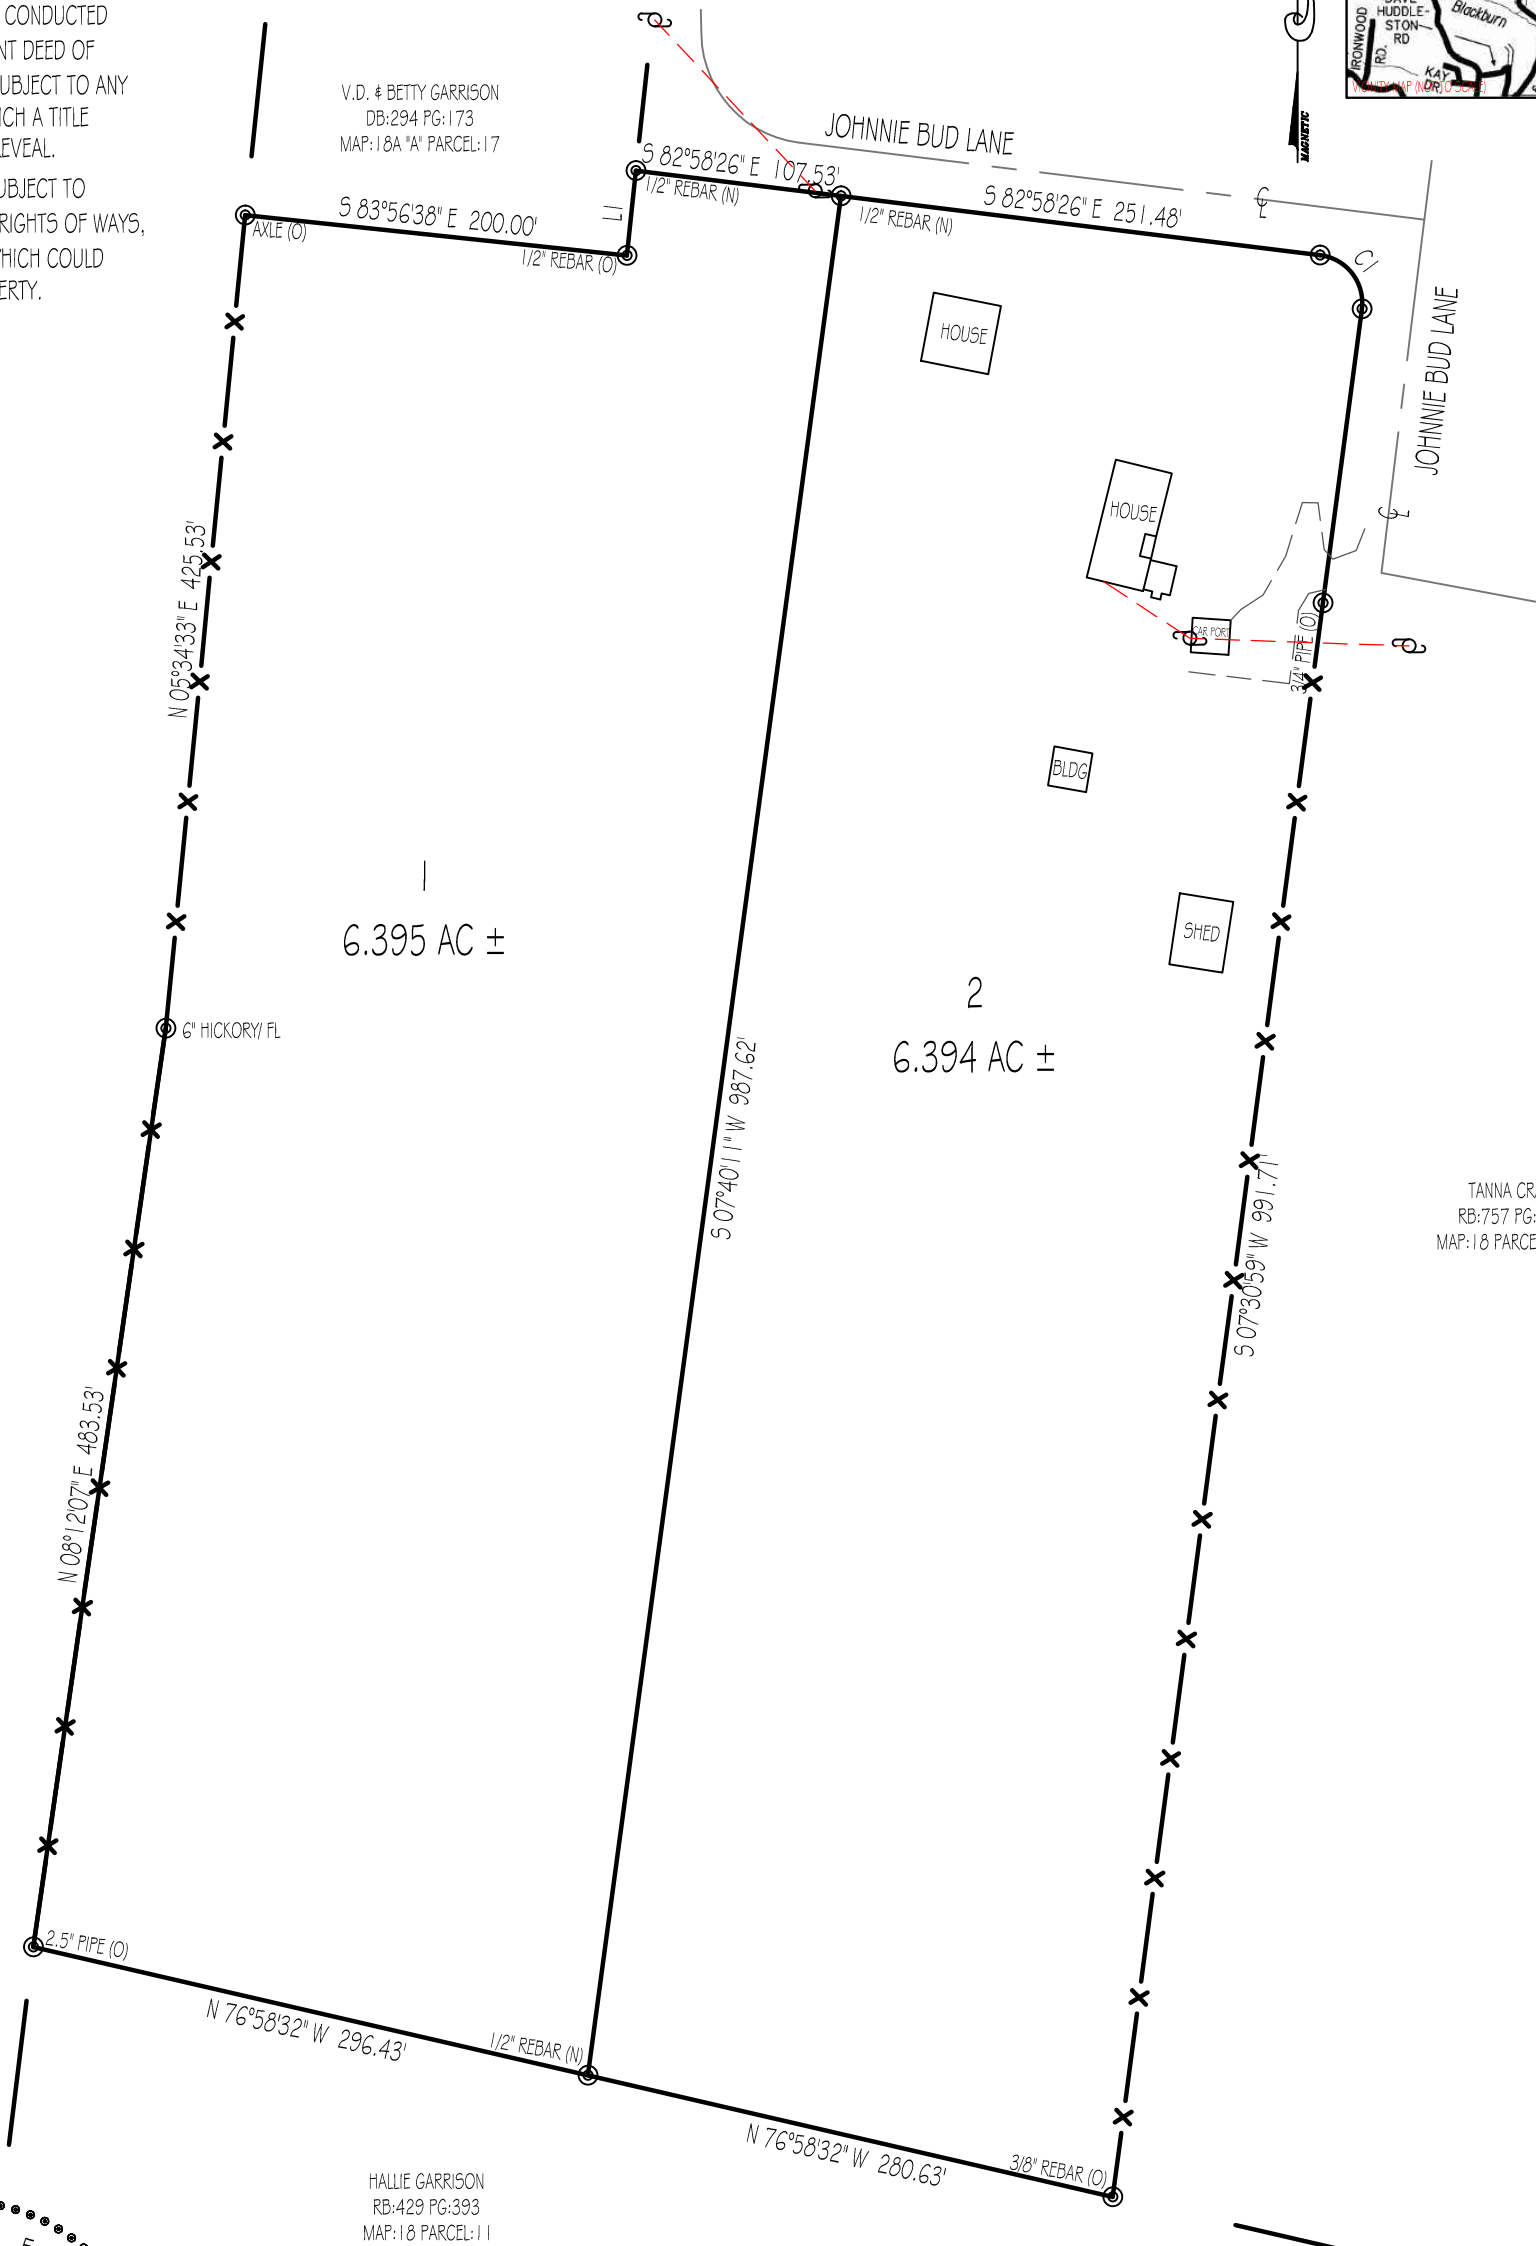

I HEREBY CERTIFY THAT THIS IS A CATEGORY 1 SURVEY AND THE RATIO OF PRECISION OF THE UNADJUSTED SURVEY IS AT LEAST 1:10,000.

ALLEN MAPLES, JR.  
RLS#2171

| CURVE | RADIUS | ARC LENGTH | CHORD LENGTH | CHORD BEARING | DELTA ANGLE |
|-------|--------|------------|--------------|---------------|-------------|
| C1    | 25.00' | 39.48'     | 35.51'       | S 37°43'43" E | 90°29'25"   |

LEGEND

- (N) (NEW)  
(O) (OLD)  
CL CENTERLINE  
PP POWER POLE  
FC FENCE CORNER  
FL FENCE LINE  
WP WOOD POST  
SP STEEL POST

### Allen Maples Land Surveying

38 Mayberry Street  
Sparta, TN 38583  
Phone: (931) 837-5446

### BUDDY GARRISON

JOHNNIE BUD ROAD

|                        |                          |
|------------------------|--------------------------|
| 1ST CIVIL DISTRICT     | TOTAL ACRES: 12.789 AC ± |
| PUTNAM COUNTY, TN      | SCALE: 1"=100            |
| P/L RB: 1040 PG: 431   | DATE: 07/16/2018         |
| TAX MAP: 18 PARCEL: 10 | DRAWING: 18-157 A3       |