



NOTES:

- 1.THIS SURVEY WAS CONDUCTED FROM THE CURRENT DEED OF RECORD AND IS SUBJECT TO ANY INFORMATION WHICH A TITLE SEARCH WOULD REVEAL.
- 2.THIS SURVEY IS SUBJECT TO ANY EASEMENTS, RIGHTS OF WAYS, AND/OR LEASES WHICH COULD AFFECT THE PROPERTY.

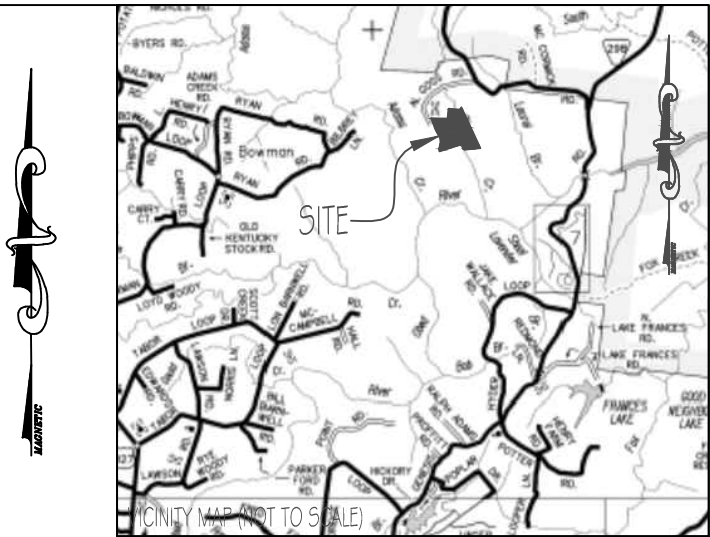

LEGEND

- (N) (NEW)
(O) (OLD)
C CENTERLINE
P POWER POLE
FC FENCE CORNER
FL FENCE LINE
WP WOOD POST
SP STEEL POST

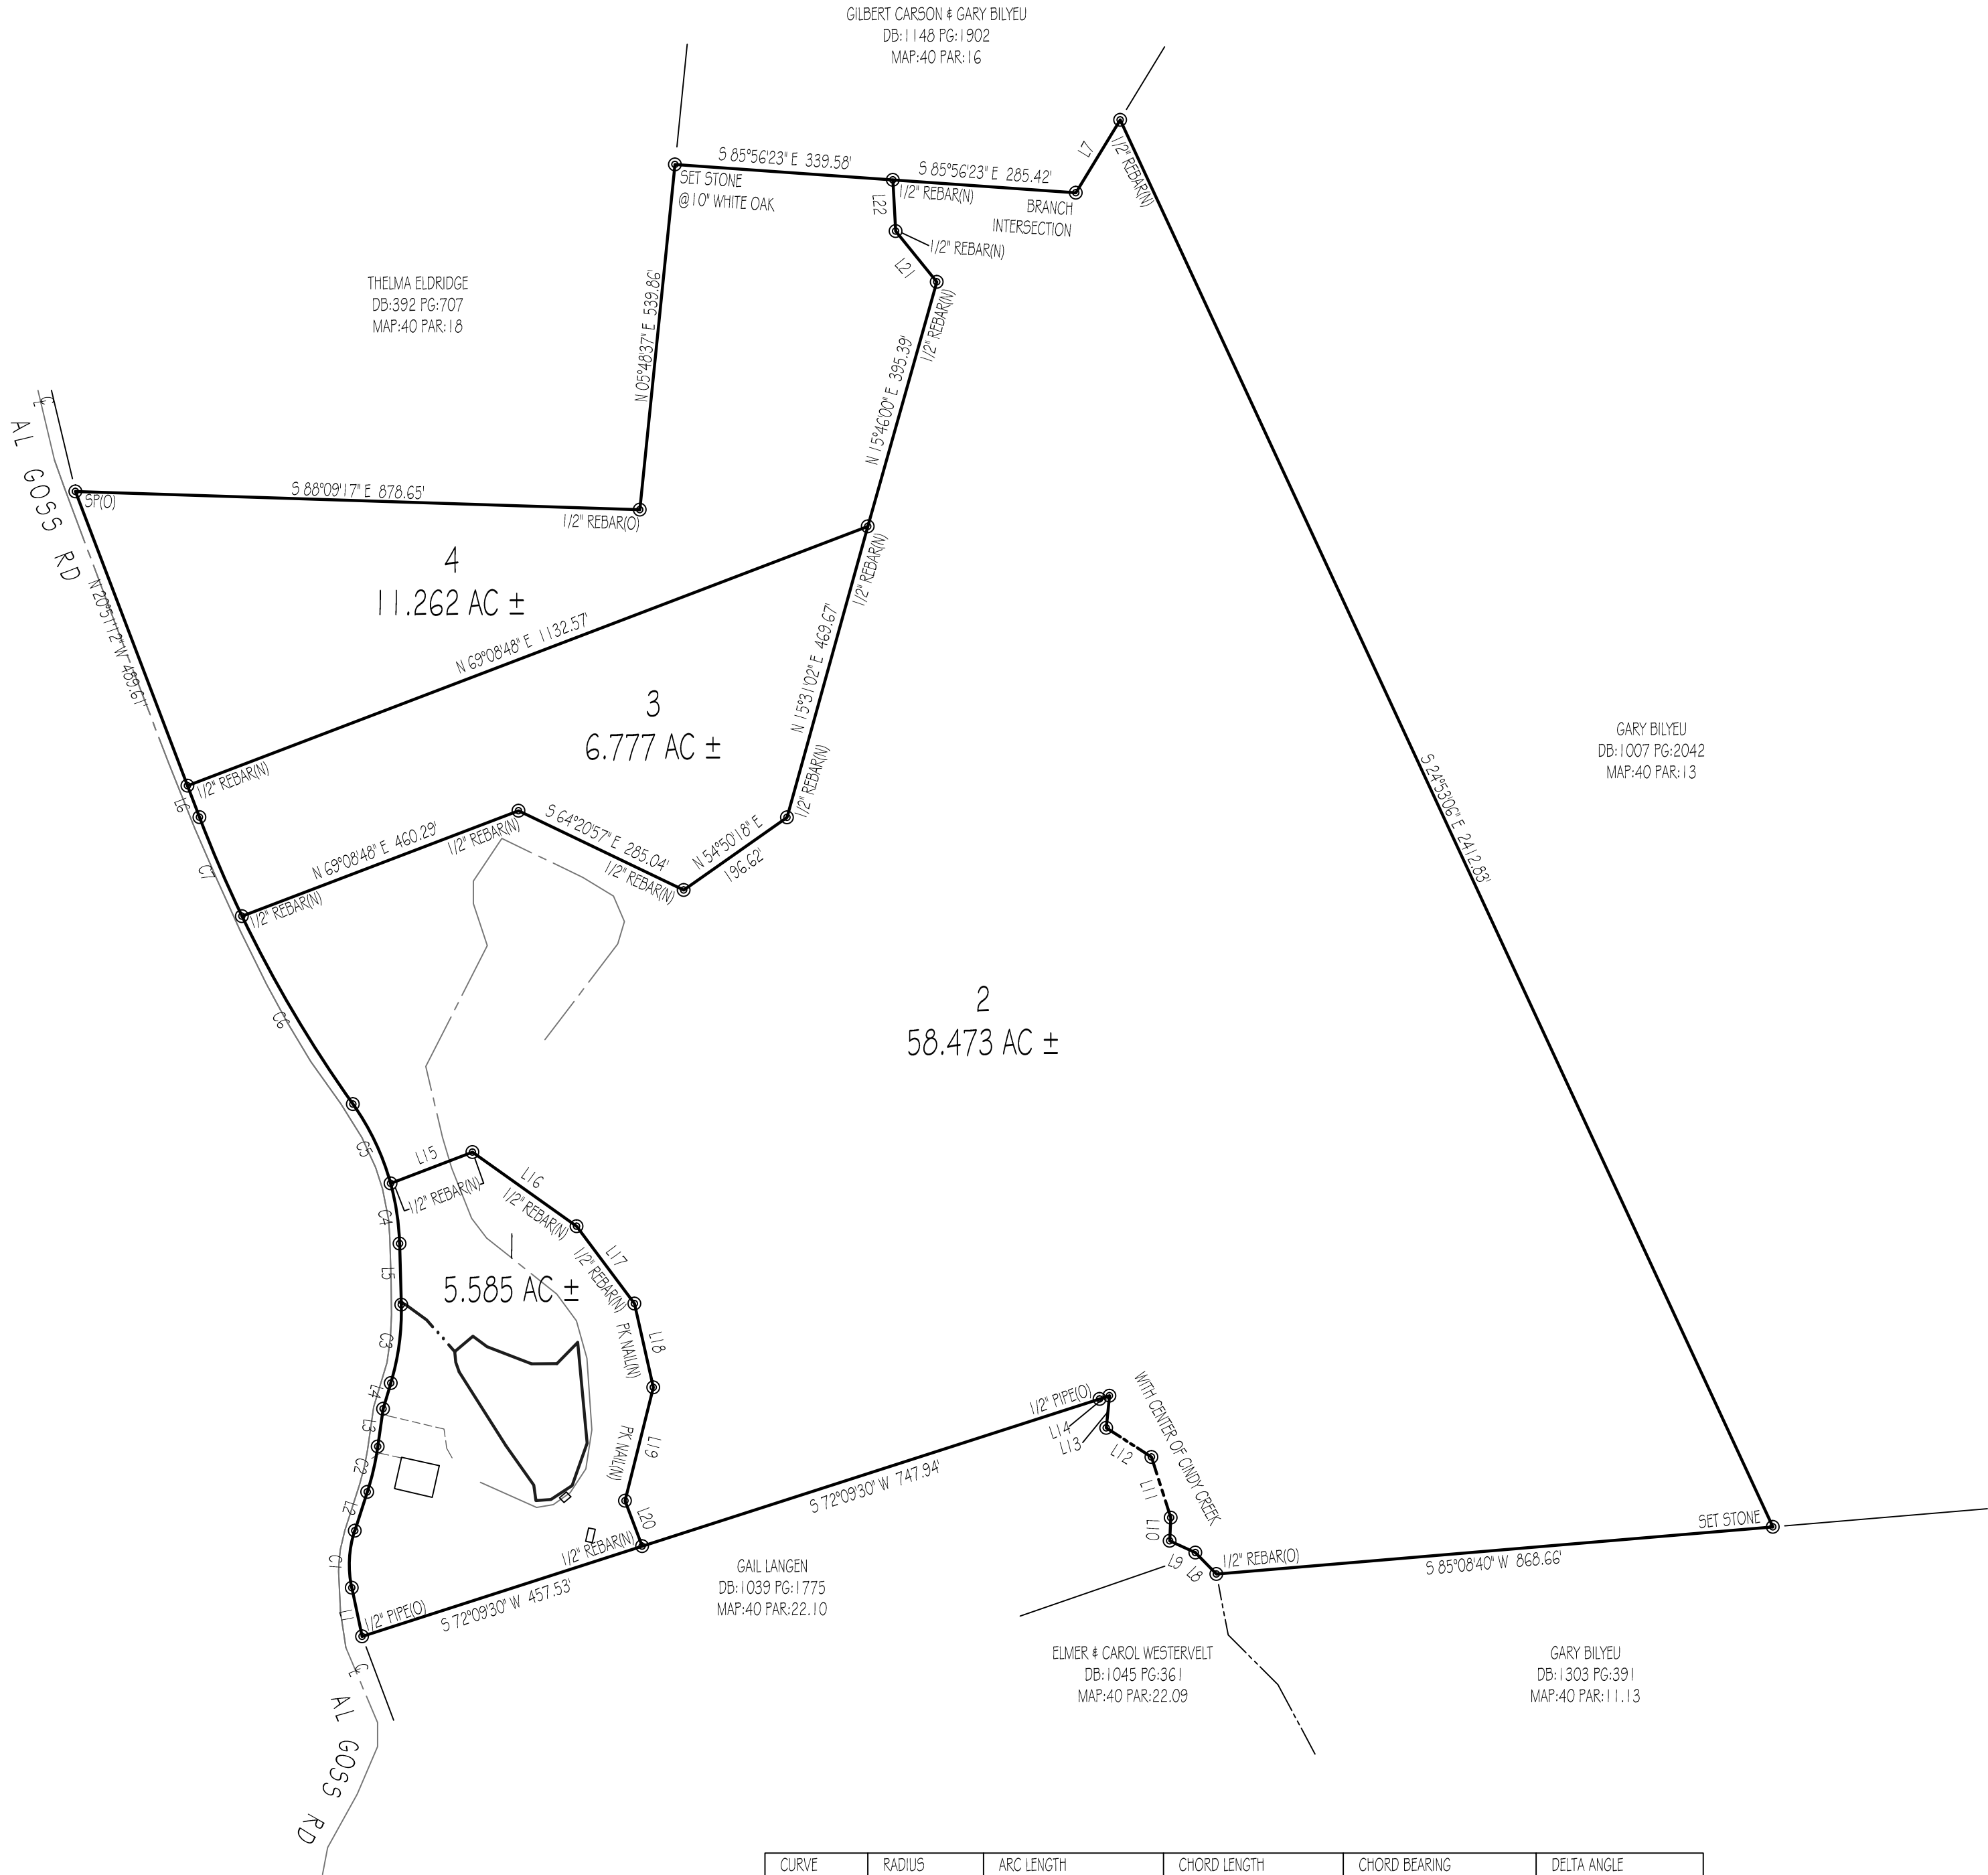

LINE	BEARING	DISTANCE
L1	N 11°58'51" W	77.24'
L2	N 17°55'34" E	63.43'
L3	N 07°58'35" E	59.48'
L4	N 16°51'48" E	41.51'
L5	N 01°35'22" W	95.08'
L6	N 20°51'12" W	52.67'
L7	N 31°18'37" E	133.00'
L8	N 44°11'29" W	46.80'
L9	N 65°35'20" W	43.92'
L10	N 02°36'09" E	36.10'
L11	N 17°42'20" W	99.17'
L12	N 57°12'52" W	83.69'
L13	N 05°50'05" E	50.14'
L14	S 72°09'30" W	15.97'
L15	N 69°08'48" E	136.26'
L16	S 54°35'41" E	198.72'
L17	S 36°45'35" E	150.18'
L18	S 12°41'48" E	133.71'
L19	S 13°58'50" W	181.59'
L20	S 20°30'01" E	75.68'
L21	N 39°02'31" W	101.65'
L22	N 03°13'50" W	79.77'

CURVE	RADIUS	ARC LENGTH	CHORD LENGTH	CHORD BEARING	DELTA ANGLE
C1	172.21'	89.89'	88.87'	N 02°58'21" E	29°54'25"
C2	417.08'	72.43'	72.34'	N 12°57'04" E	9°56'59"
C3	384.37'	123.79'	123.26'	N 07°38'13" E	18°27'10"
C4	392.96'	94.94'	94.70'	N 08°30'38" W	13°50'32"
C5	392.96'	137.20'	136.50'	N 25°26'02" W	20°00'16"
C6	1993.97'	339.96'	339.55'	N 30°33'06" W	9°46'07"
C7	1993.97'	167.53'	167.48'	N 23°15'37" W	4°48'50"

I HEREBY CERTIFY THAT THIS IS A CATEGORY 1 SURVEY AND THE RATIO OF PRECISION OF THE UNADJUSTED SURVEY IS AT LEAST 1:10,000.

ALLEN MAPLES, JR.
RLS#2171



Allen Maples
Land Surveying

38 Mayberry Street
Sparta, TN 38583
Phone: (931) 637-5446

WILLIAM CULWELL
AL 6055 ROAD

2ND CIVIL DISTRICT	TOTAL ACRES: 82.097 AC ±
CUMBERLAND COUNTY, TN	SCALE: 1"=200'
P.L. DB1299 PG:576	DATE: 09/24/2018
TAX MAP:40 PARCEL:18.03	DRAWING: 18-208 C