



NOTES:

1. THIS SURVEY WAS CONDUCTED FROM THE CURRENT DEED OF RECORD AND IS SUBJECT TO ANY INFORMATION WHICH A TITLE SEARCH WOULD REVEAL.
2. THIS SURVEY IS SUBJECT TO ANY EASEMENTS, RIGHTS OF WAYS, AND/OR LEASES WHICH COULD AFFECT THE PROPERTY.
3. A PORTION OF THIS PROPERTY IS IN A FLOOD ZONE, TO THE BEST OF MY KNOWLEDGE, ACCORDING TO FIRM MAP #47185CD300D, EFFECTIVE SEPTEMBER 28, 2007.
4. THIS PROPERTY IS SUBJECT TO TVA FLOWAGE RIGHTS EASEMENTS. SEE WDB-106 PG-255 & WDB-106 PG-287.

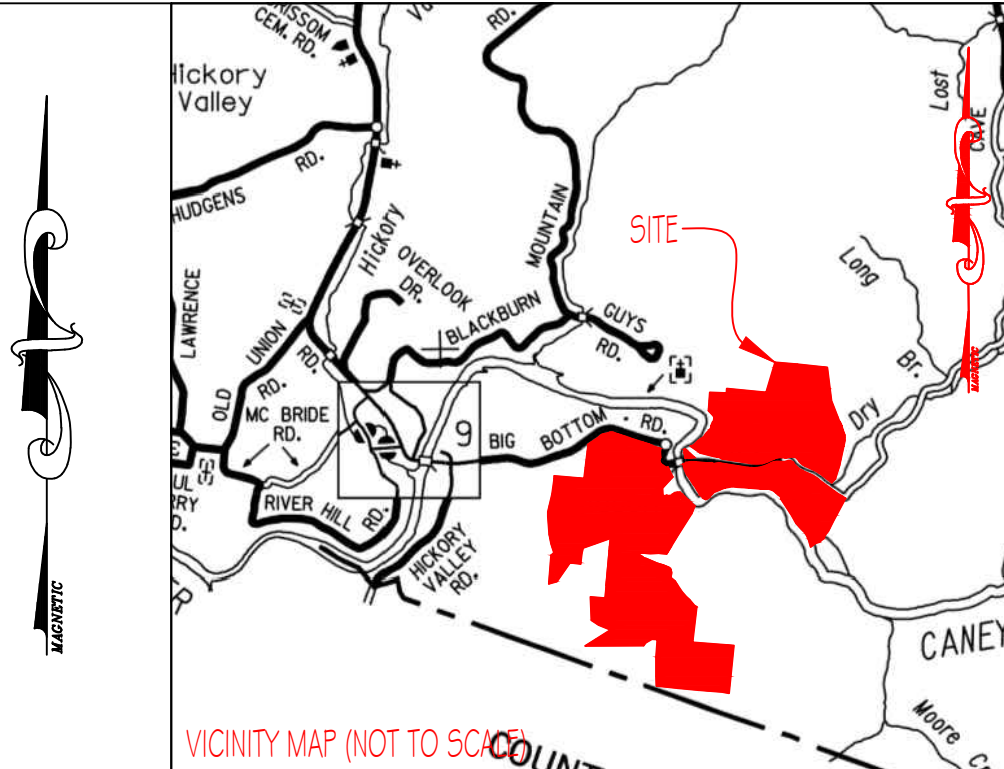

LEGEND

- (N) (NEW)
(O) (OLD)
C CENTERLINE
P POWER POLE
FC FENCE CORNER
FL FENCE LINE
WP WOOD POST
SP STEEL POST
CM CONCRETE MONUMENT

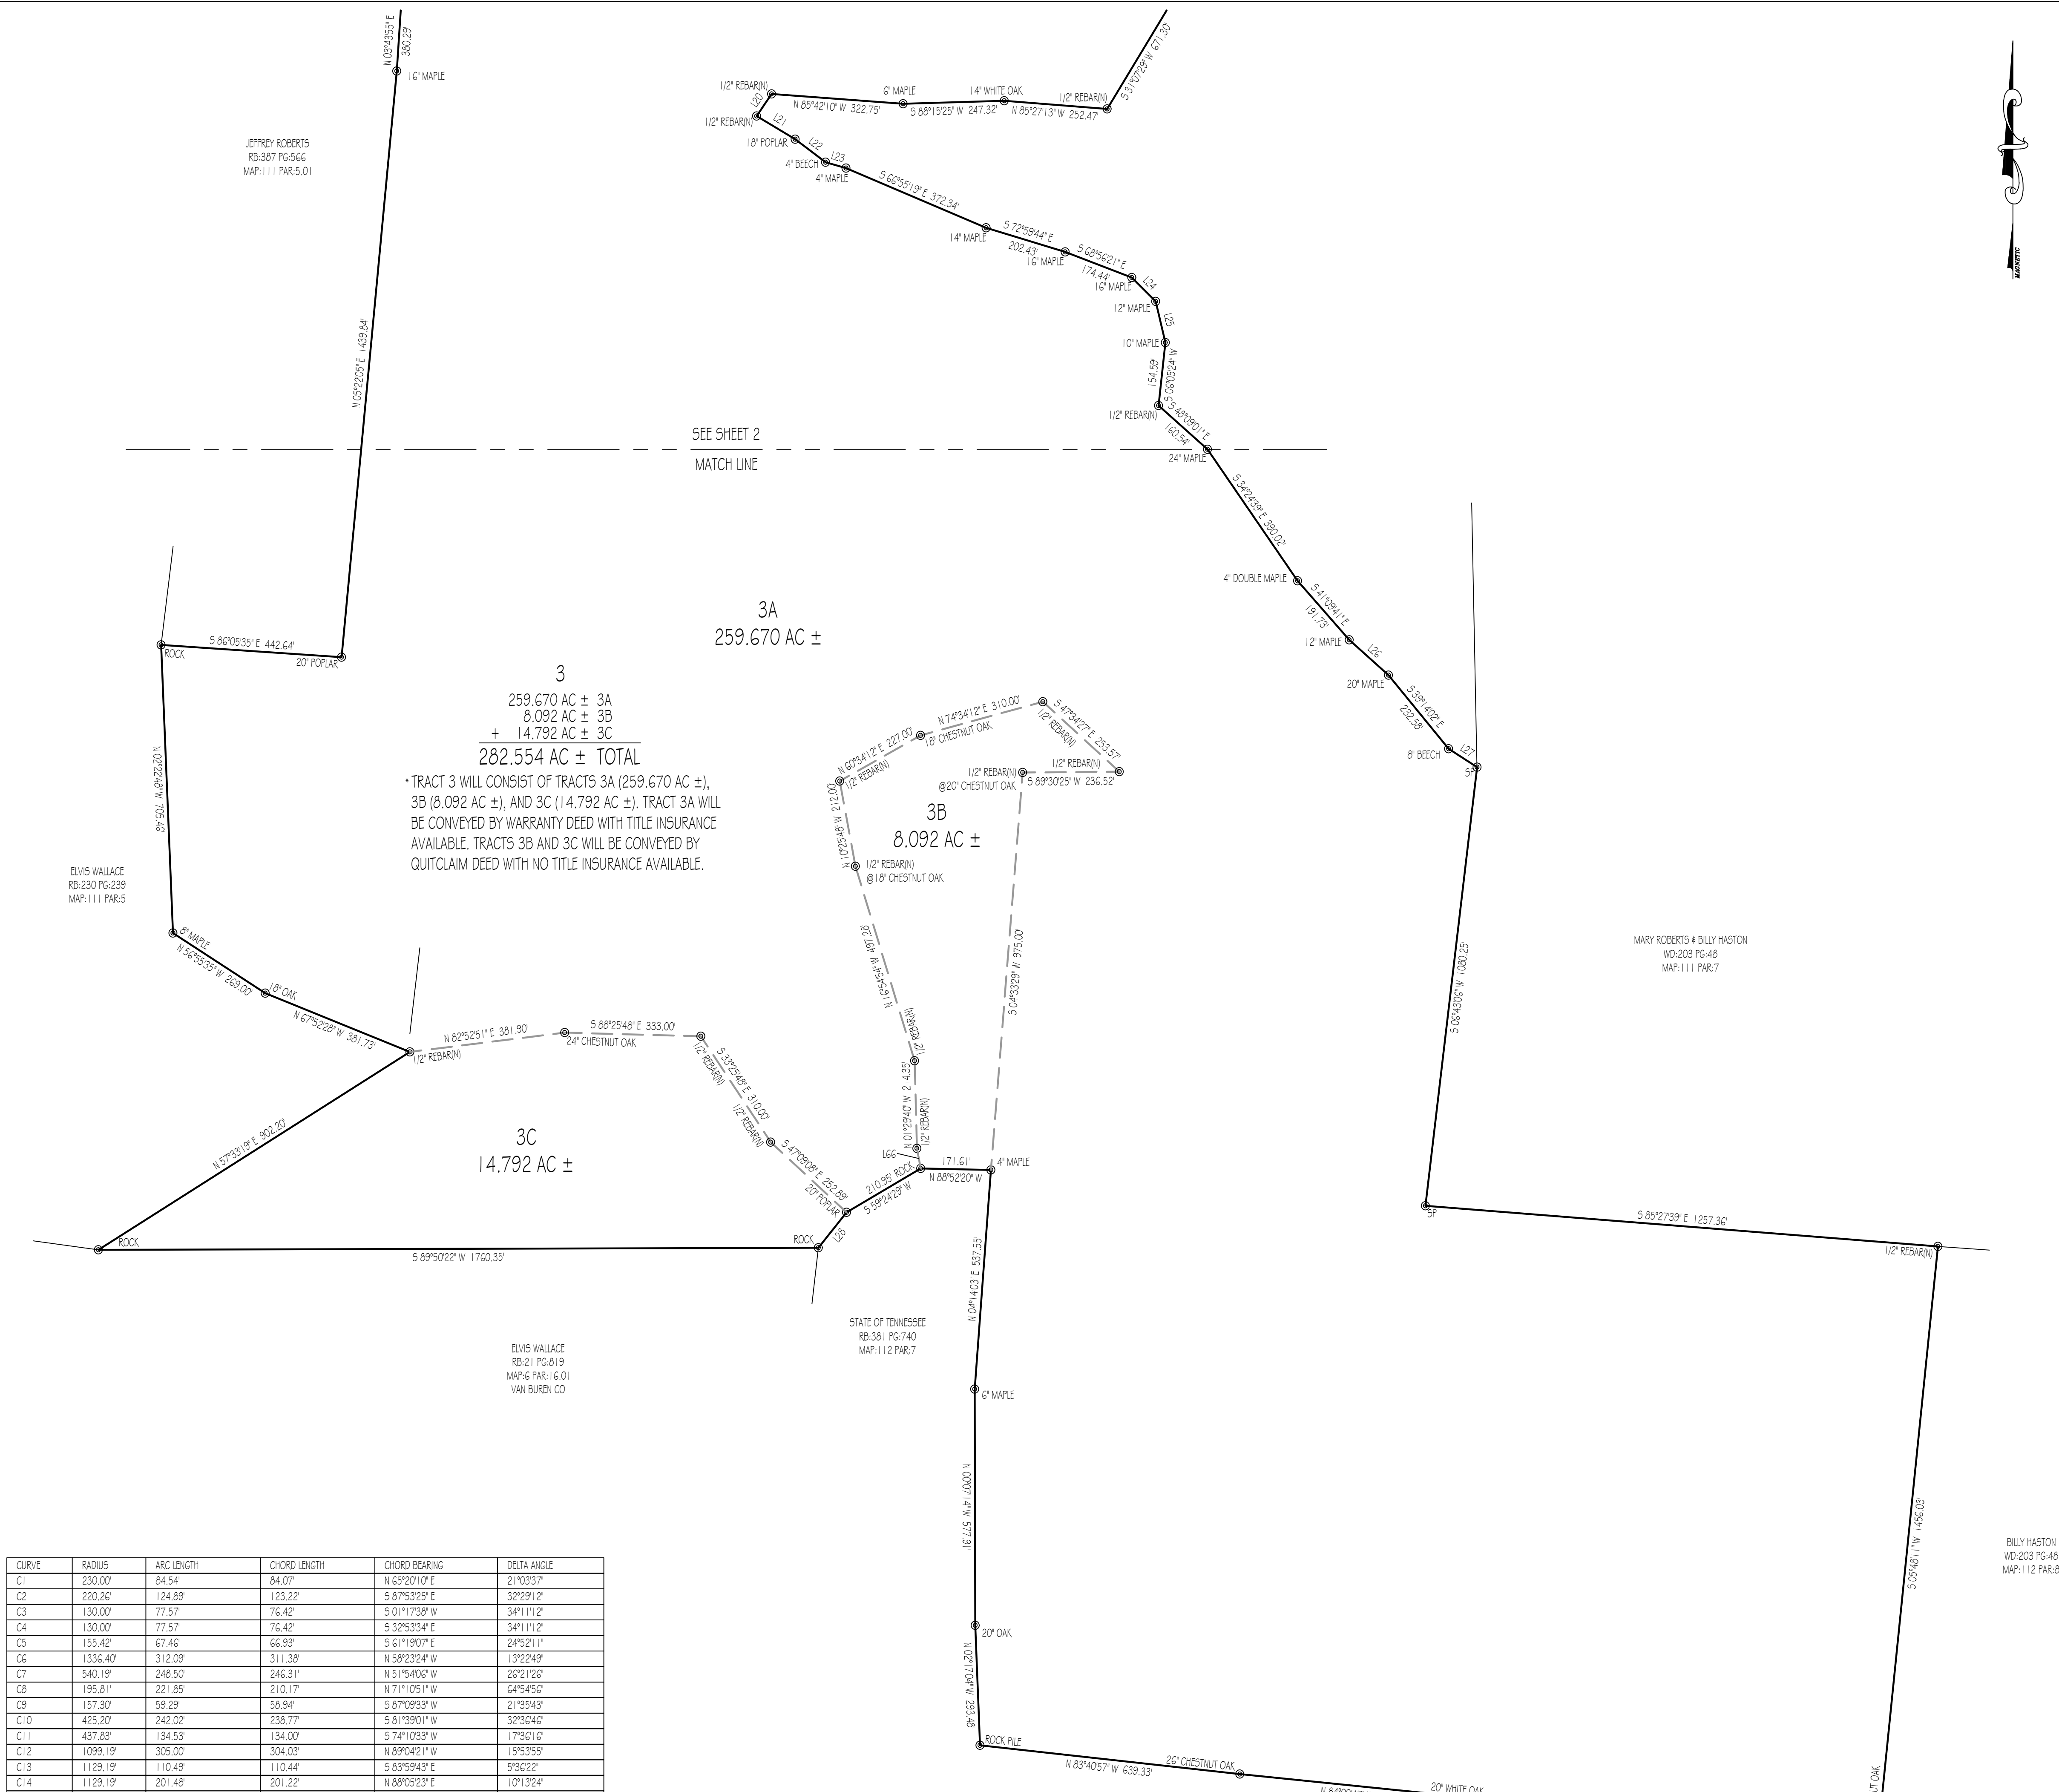

LINE	BEARING	DISTANCE
L1	N 54°48'21\"	111.92'
L2	N 75°5'158\"	101.64'
L3	N 75°5'158\"	97.08'
L4	S 06°53'25\"	88.14'
L5	S 18°23'10\"	58.34'
L6	S 50°00'54\"	72.26'
L7	S 12°54'09\"	26.77'
L8	S 65°55'28\"	29.99'
L9	N 62°04'39\"	36.58'
L10	N 80°52'14\"	17.72'
L11	N 88°50'13\"	80.53'
L12	N 60°59'29\"	34.79'
L13	S 72°03'01\"	93.03'
L14	N 77°37'17\"	73.45'
L15	S 86°18'51\"	20.58'
L16	N 59°00'40\"	35.41'
L17	N 47°02'56\"	72.61'
L18	N 77°01'11\"	102.78'
L19	S 89°50'54\"	84.04'
L20	S 34°02'20\"	65.21'
L21	S 58°59'52\"	109.78'
L22	S 52°46'18\"	93.64'
L23	S 74°11'10\"	51.87'
L24	S 45°00'14\"	82.52'
L25	S 13°09'11\"	103.43'
L26	S 48°03'37\"	128.98'
L27	S 57°14'56\"	82.79'
L28	S 38°54'06\"	110.76'
L29	N 48°48'06\"	112.23'
L30	N 88°31'14\"	100.00'
L31	N 52°34'02\"	25.77'
L32	S 78°03'30\"	86.79'
L33	N 63°26'09\"	105.51'
L34	N 78°54'45\"	150.00'
L35	S 31°12'08\"	105.55'
L36	S 13°59'36\"	99.07'
L37	S 18°54'03\"	110.73'
L38	S 18°45'48\"	113.03'
L39	S 34°09'41\"	58.09'
L40	S 17°25'23\"	40.77'
L41	S 67°44'32\"	31.88'
L42	S 41°14'136\"	120.87'
L43	N 38°43'23\"	92.66'
L44	S 76°21'41\"	120.29'
L45	N 82°02'36\"	87.42'
L46	S 82°58'41\"	26.57'
L47	N 81°07'24\"	100.00'
L48	N 88°29'46\"	132.67'
L49	S 62°22'48\"	52.27'
L50	S 81°11'132\"	100.00'
L51	N 82°58'41\"	26.56'
L52	S 82°02'36\"	87.42'
L53	N 76°21'41\"	120.29'
L54	S 38°43'23\"	92.66'
L55	S 23°54'15\"	99.42'
L56	S 39°23'41\"	106.61'
L57	S 70°33'13\"	95.06'
L58	N 13°54'35\"	88.87'
L59	N 61°19'51\"	52.72'
L60	S 85°20'57\"	138.89'
L61	N 80°52'14\"	38.36'
L62	N 67°25'11\"	39.79'
L63	N 18°50'31\"	24.80'
L64	N 44°06'53\"	31.14'
L65	N 77°09'08\"	101.37'
L66	N 10°55'48\"	50.00'

CURVE	RADIUS	ARC LENGTH	CHORD LENGTH	CHORD BEARING	DELTA ANGLE
C1	230.00	84.54'	84.07'	N 65°20'10\"	21°03'37\"
C2	220.26	124.89'	123.22'	S 87°53'25\"	32°29'12\"
C3	130.00	77.57'	76.42'	S 01°17'38\"	34°11'12\"
C4	130.00	77.57'	76.42'	S 32°53'34\"	34°11'12\"
C5	155.42	67.46'	66.93'	S 61°19'07\"	24°52'11\"
C6	1336.40	312.09'	311.38'	N 58°23'24\"	13°22'49\"
C7	540.19'	248.50'	246.31'	N 51°54'06\"	26°21'26\"
C8	195.61'	221.85'	210.17'	N 71°10'51\"	64°54'56\"
C9	157.30'	59.29'	58.94'	S 87°09'33\"	21°35'43\"
C10	425.20'	242.02'	238.77'	S 81°39'01\"	32°36'46\"
C11	437.83'	134.53'	134.00'	S 74°10'33\"	17°36'16\"
C12	1099.19'	305.00'	304.03'	N 89°04'21\"	15°53'55\"
C13	1129.19'	110.49'	110.44'	S 83°59'43\"	5°36'22\"
C14	1129.19'	201.48'	201.22'	N 88°05'23\"	10°13'24\"
C15	467.83'	143.74'	143.18'	N 74°10'33\"	17°36'16\"
C16	395.20'	224.95'	221.93'	N 81°38'59\"	32°36'49\"
C17	187.30'	70.60'	70.18'	N 87°09'33\"	21°35'43\"
C18	165.81'	187.86'	177.97'	S 71°10'51\"	64°54'56\"
C19	570.19'	262.30'	259.99'	S 51°54'06\"	26°21'26\"
C20	1306.40'	305.09'	304.39'	S 58°23'24\"	13°22'49\"

I HEREBY CERTIFY THAT THIS IS A CATEGORY 1 SURVEY AND THE RATIO OF PRECISION OF THE UNADJUSTED SURVEY IS AT LEAST 1:10,000.

ALLEN MAPLES, JR.
RLS#2171



STATE OF TENNESSEE
RB-381 PG-740
MAP:112 PAR:7

Allen Maples
Land Surveying
38 Mayberry Street
Sparta, TN 38583
Phone: (931) 837-5446

ROBERT CUNNINGHAM
BIG BOTTOM ROAD

2ND CIVIL DISTRICT	TOTAL ACRES: 852.916 AC ±
WHITE COUNTY, TN	SCALE: 1"=200'
PLR RB-381 PG-712	DATE: 12/26/2018
SHEET: 3 OF 5	DRAWING: 18-020-D