


Magnetic North

GRAPHIC SCALE

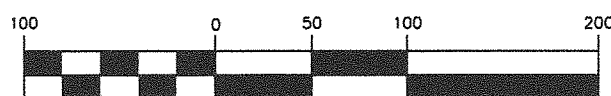

(IN FEET)

1 inch = 100 ft.

I HEREBY CERTIFY THAT THIS IS A CATEGORY 1
SURVEY AND THE RATIO OF PRECISION OF THE
UNADJUSTED SURVEY IS 1:10,000 AS SHOWN HEREON.




BARTLETT SURVEYING

214 EAST STEVENS STREET
COOKEVILLE, TN 38501 (931-526-9000)

NOTES:

- 1) THIS SURVEY WAS PREPARED FROM THE CURRENT DEED OF RECORD AND DOES NOT REPRESENT A TITLE SEARCH OR A GUARANTEE OF TITLE AND IS SUBJECT TO ANY STATE OF FACTS A CURRENT TITLE SEARCH WILL REVEAL.
- 2) THIS SURVEY IS SUBJECT TO ANY EASEMENTS, RIGHT-OF-WAYS, RESTRICTIONS AND/OR EXCEPTIONS WHICH MAY AFFECT SAID SURVEY.
- 3) THIS PLAT DOES NOT PURPORT TO ADDRESS THE EXISTENCE, DETECTION OR DELINEATION OF ANY ENVIRONMENTAL PROBLEMS LOCATED WITHIN THE PERIMETER OF THE PROPERTY SHOWN HEREON.

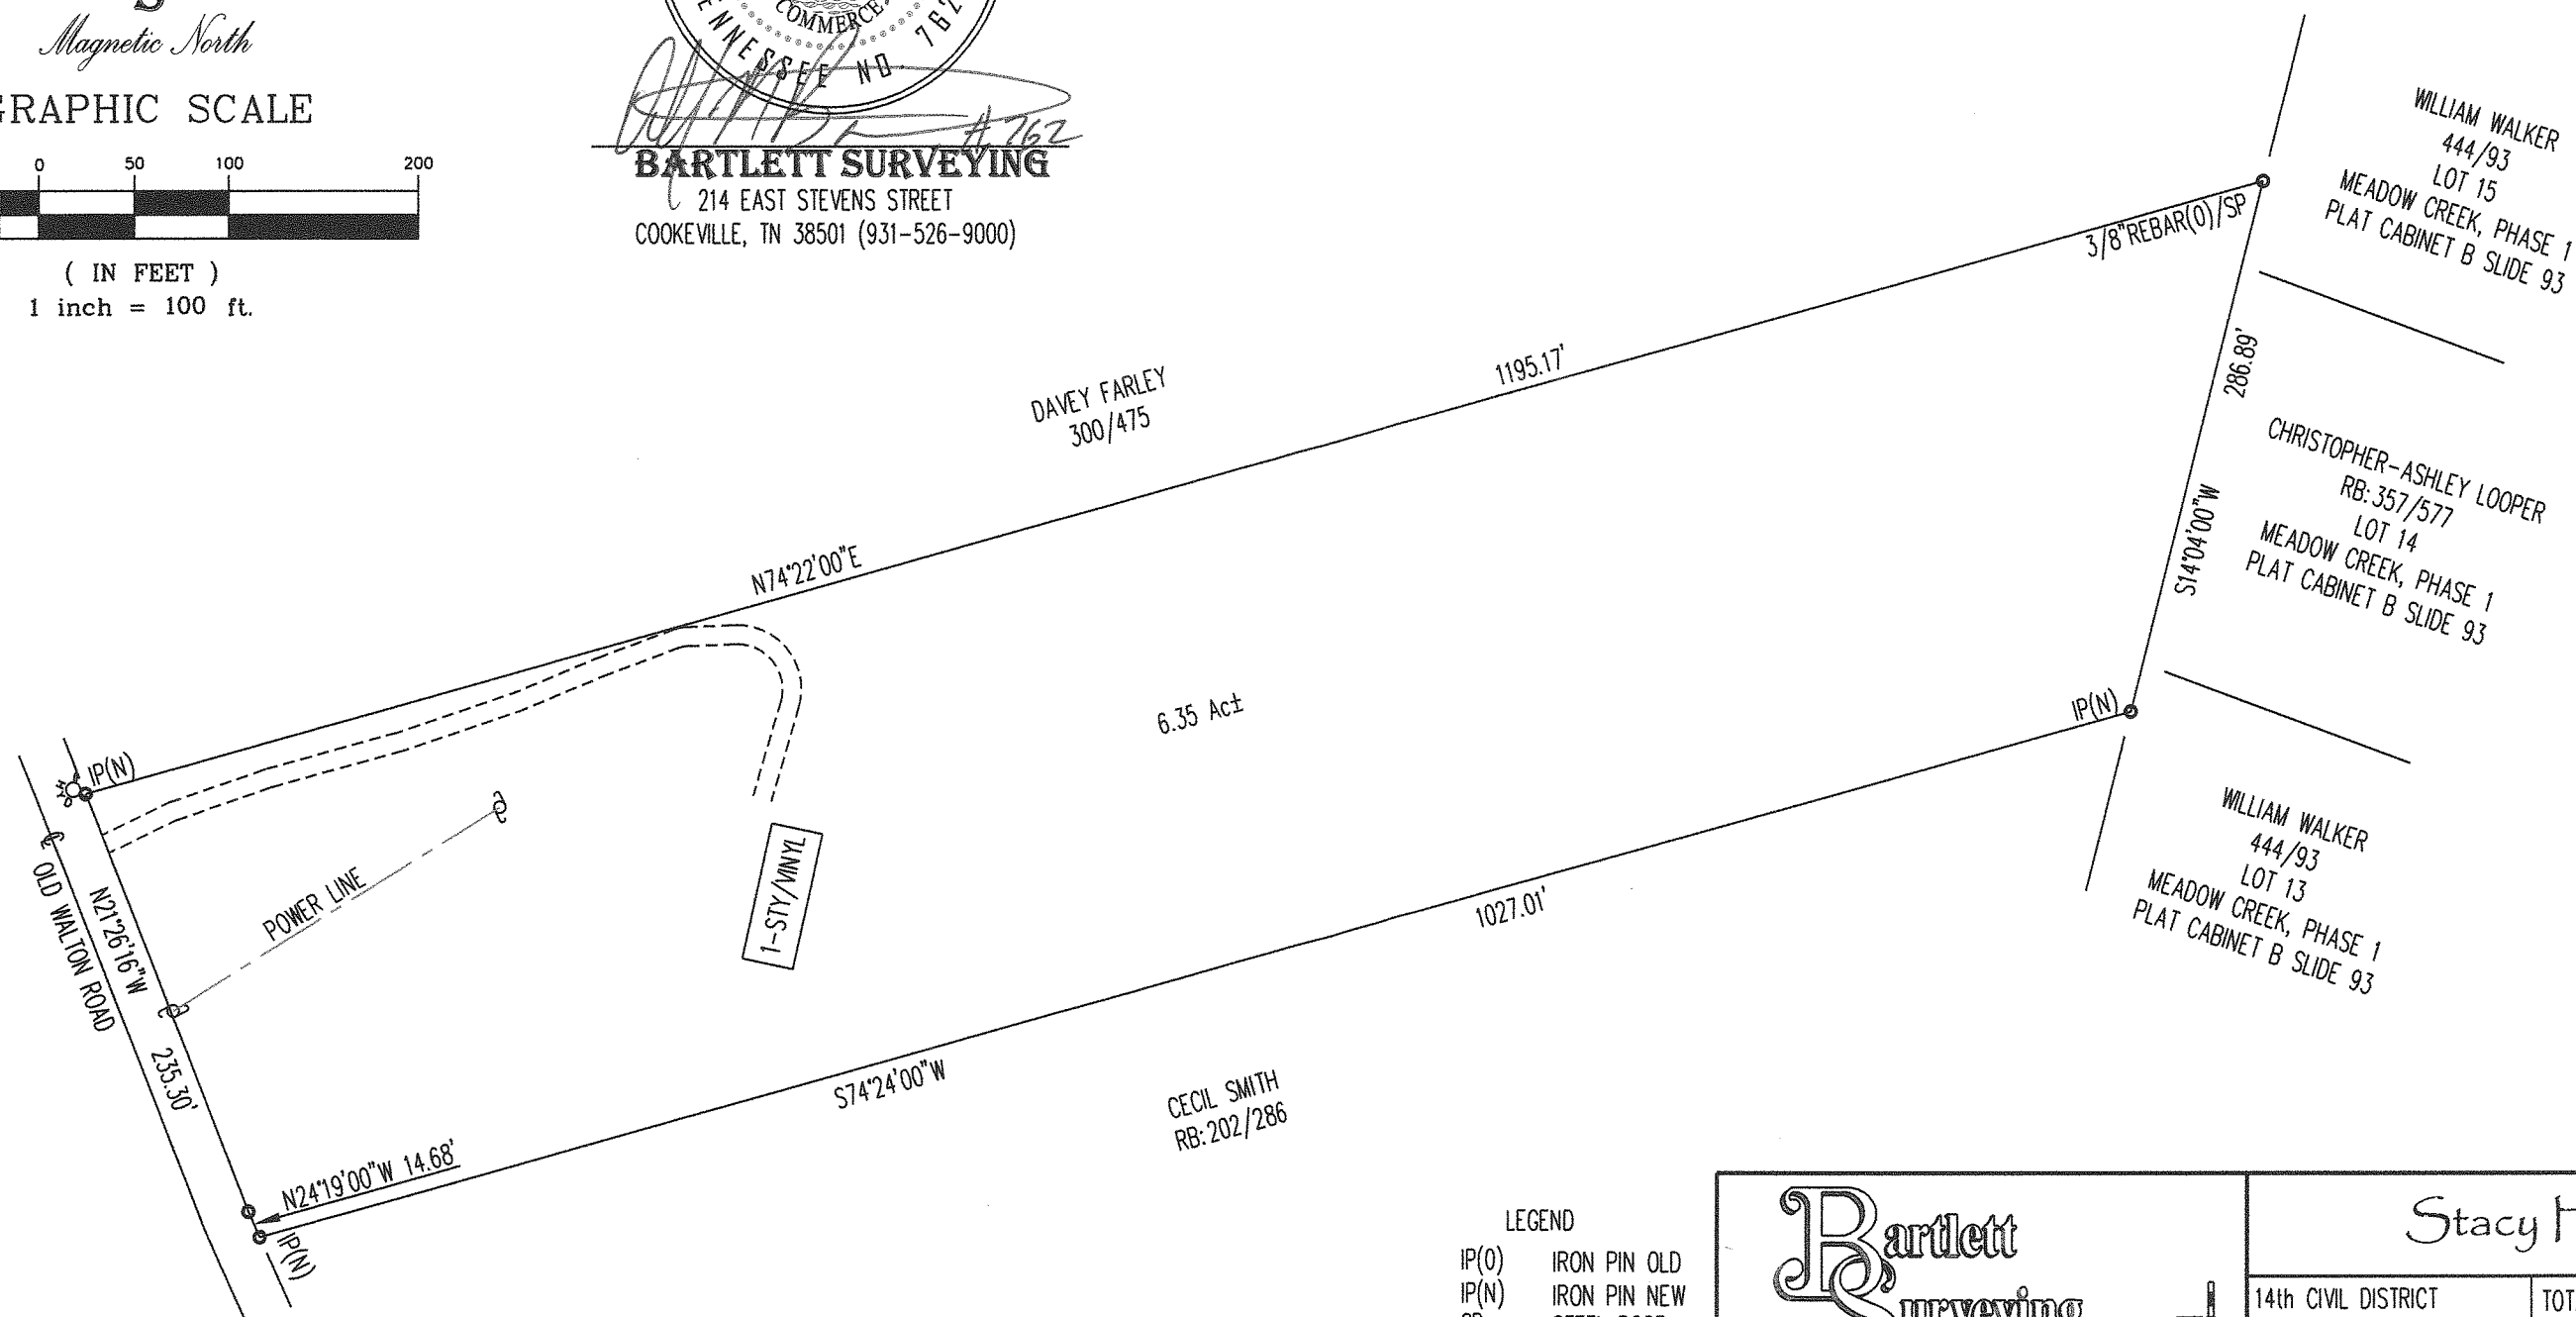

LEGEND

- IP(O) IRON PIN OLD
- IP(N) IRON PIN NEW
- SP STEEL POST
- CL CENTER LINE
- FH FIRE HYDRANT
- PP POWER POLE

Bartlett
Surveying

214 East Stevens Street - Cookeville, TN 38501
Phone (931) 526-9000 Fax (931) 526-7505

Stacy Hargis

| | |
|-------------------------|--------------------|
| 14th CIVIL DISTRICT | TOTAL ACRES: 6.35± |
| PUTNAM COUNTY, TN | SCALE: 1"=100' |
| TAX MAP 71 PARCEL 96.07 | DATE: 2/19/2007 |
| P and L BK: 302 PG: 117 | DRAWING #07-067 A3 |