

TRACT 1

(SEE DATA FOR CURVE "A")
 S 19°23'45" W 424.49'
 S 02°28'33" W 75.17'
 N 00°07'42" E 180.41'
 N 34°54'37" W 12.50'
 N 17°51'14" W 11.91'
 N 03°09'22" E 42.34'
 N 12°28'35" E 54.82'
 N 07°49'13" E 44.39'
 N 17°40'50" E 40.42'
 N 20°41'07" E 33.18'

TRACT 2

(SEE DATA FOR CURVE "B")
 S 19°03'21" W 733.94'
 N 17°15'28" W 134.91'
 N 04°37'37" W 22.89'
 N 08°50'49" E 50.44'
 N 13°35'03" E 137.25'
 N 19°23'45" E 424.49'

TRACT 3


S 14°10'41" W 298.05'
 S 20°05'43" W 44.69'
 S 25°10'01" W 101.82'
 S 18°16'10" W 30.38'
 S 29°26'09" W 103.49'
 S 38°07'02" W 85.59'
 S 51°22'44" W 166.29'
 S 33°59'03" W 80.15'
 S 64°29'23" W 203.19'
 N 21°56'08" W 201.88'
 N 17°15'28" W 127.08'
 N 19°03'21" E 733.94'
 (SEE DATA FOR CURVE "C")
 S 24°57'23" E 329.37'
 S 72°46'35" E 129.11'

CURVE "A"
 Radius = 813.4155
 Delta = 8° 04'38"
 Length = 128.6200
 Chord = 128.6254
 Tangent = 84.5430
 Deg Curve = 7° 02'38"

CURVE "B"
 Radius = 813.4155
 Delta = 7° 38'42"
 Length = 108.0809
 Chord = 108.0814
 Tangent = 54.1201
 Deg Curve = 7° 02'38"

CURVE "C"
 Radius = 813.4155
 Delta = 3° 08'18"
 Length = 44.5463
 Chord = 44.5408
 Tangent = 23.2787
 Deg Curve = 7° 02'38"

GARY LEE NORTON
 RECORD BOOK, 79 PAGE 1780

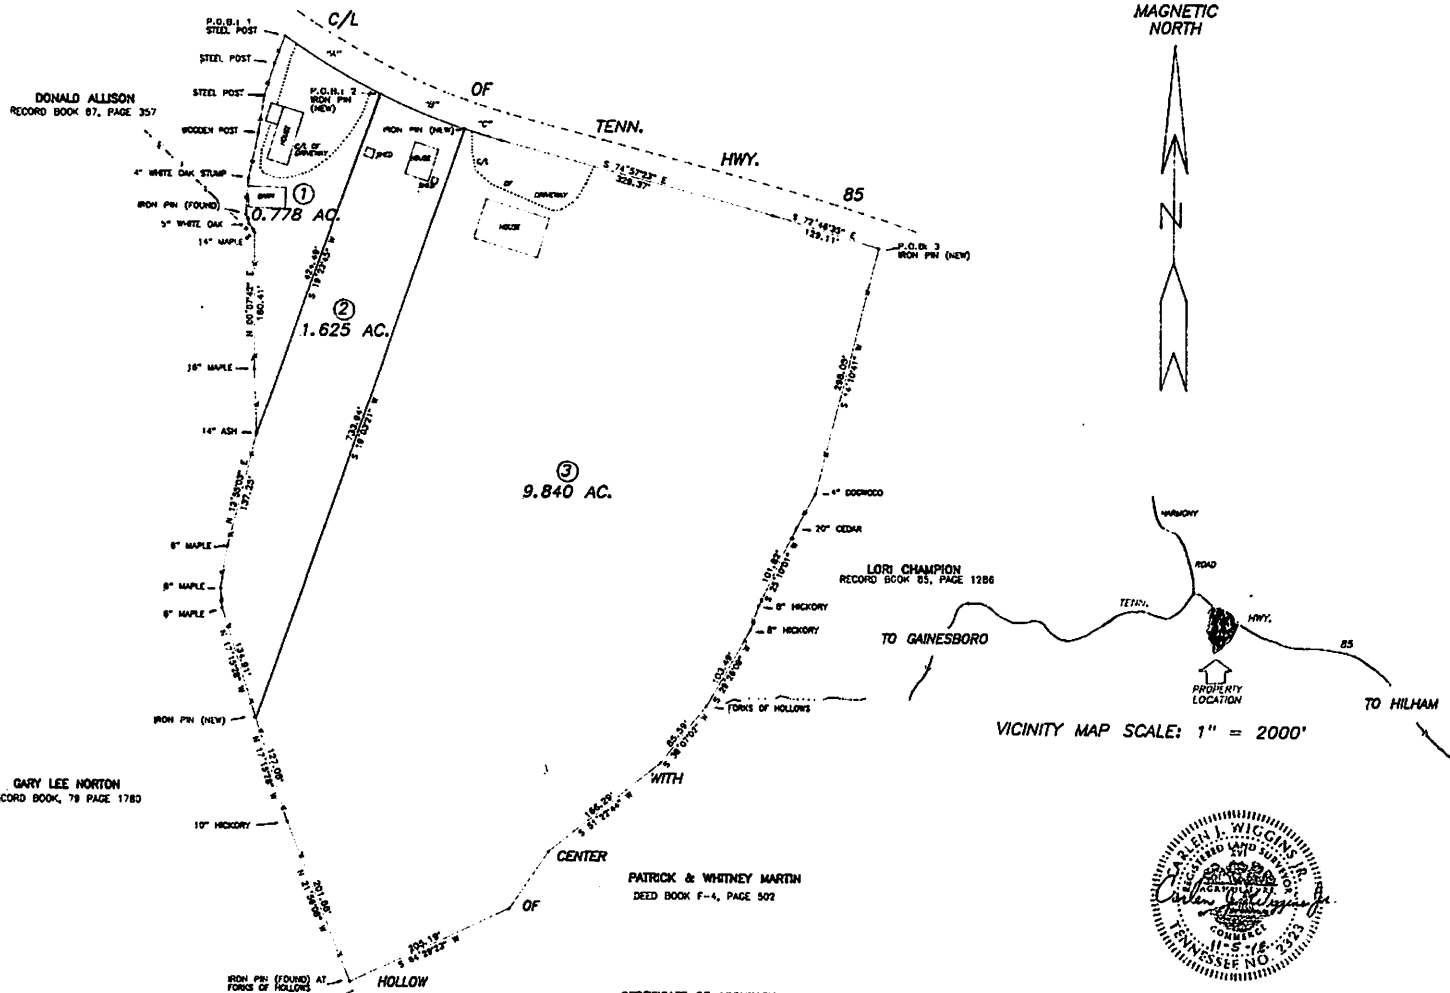

CERTIFICATE OF ACCURACY
 I HEREBY CERTIFY THAT THIS IS A CATEGORY
 1 SURVEY AND THE RATIO OF PRECISION OF
 THE UNADJUSTED SURVEY IS 1: 10,000 AS
 SHOWN HEREON. THIS SURVEY WAS DONE IN
 COMPLIANCE WITH CURRENT TENNESSEE MINIMUM
 STANDARDS OF PRACTICE. PROPERTY IS SUBJECT
 TO ANY EASEMENTS OR ENCUMBRANCES THAT ARE
 OF PUBLIC RECORD.

Caroline J. Wiggins



BILLY J. & TRULE MARIE SCOTT 6TH CIVIL DISTRICT • JACKSON CO., TN.	
SCALE: 1" = 100'	APPROVED BY: _____
DATE: 11-5-18	DRAWN BY: _____
DEED REFERENCE: DEED BOOK N-3, PAGE 318, R.O.J.C.T.	
T-X MAP: 45 PARCEL: 47.00	
WIGGINS SURVEYING P.O. BOX 101, GAINESBORO, TN. (931) 268-8212	
DRAWING NUMBER: _____	