

TRACT 1

N 19°20'53" E
N 11°08'33" E
N 27°37'36" E
N 43°18'31" E
N 53°57'40" E
N 89°37'32" E
S 68°54'25" E
S 37°55'24" E
S 51°48'11" E
S 04°43'20" E
S 16°44'35" E
S 22°58'15" E
S 36°43'48" E
S 65°40'07" E
S 74°05'50" E
S 76°53'24" E
N 73°08'34" E
S 71°46'46" E
S 84°36'07" E
N 77°42'10" E
N 67°20'40" E
N 53°26'10" E
N 22°55'49" E
N 42°57'43" E
N 80°28'22" E
N 20°47'58" E
N 16°02'43" E
N 00°09'46" E
N 22°55'54" E
N 64°45'11" E
N 84°03'10" E
S 24°39'49" W
S 20°38'10" W
S 10°55'52" W
S 13°16'44" E
S 03°13'30" W
S 85°22'54" W
S 74°50'31" W
S 87°20'46" W
N 89°50'55" W
N 85°21'11" W
S 88°42'43" W
N 85°53'14" W
N 89°14'20" W
N 69°25'11" W
N 73°31'31" W
N 88°28'42" W
N 75°36'53" W
N 61°12'06" W
N 52°54'31" W
N 45°45'50" W

CURVE DATA

CURVE "A"
Radius = 213.0900
Delta = 18° 24'35"
Length = 68.4680
Chord = 68.1739
Tangent = 34.5318
Deg Curve = 26° 53'17"

CURVE "B"
Radius = 196.7600
Delta = 90° 44'51"
Length = 311.6369
Chord = 280.0698
Tangent = 199.3439
Deg Curve = 29° 07'11"

CURVE "C"
Radius = 74.3900
Delta = 63° 42'37"
Length = 82.7183
Chord = 78.5221
Tangent = 46.2229
Deg Curve = 77° 01'15"

CURVE "D"
Radius = 156.2400
Delta = 44° 59'14"
Length = 122.6738
Chord = 119.5487
Tangent = 64.6963
Deg Curve = 36° 40'18"

CURVE "E"
Radius = 246.7600
Delta = 90° 44'51"
Length = 380.8290
Chord = 351.2403
Tangent = 250.0005
Deg Curve = 23° 13'09"

CURVE "F"
Radius = 163.0900
Delta = 39° 02'41"
Length = 111.1391
Chord = 109.0011
Tangent = 57.6248
Deg Curve = 35° 07'53"


TRACT 2

(SEE DATA FOR CURVE "A")


N 05°12'18" E
N 73°54'30" W
N 28°41'22" W
N 21°44'23" W
S 71°41'31" W
S 00°26'25" E
S 47°18'04" W
N 41°57'25" W
N 01°06'13" E
S 78°58'46" W
N 06°00'56" E
N 56°27'27" E
N 18°11'37" E
N 06°30'03" E
N 02°03'46" E
N 10°27'04" E
N 08°02'27" E
N 16°40'30" E
N 01°08'34" E
N 07°05'26" E
N 08°01'47" E
N 10°28'02" E
N 27°19'23" E
S 68°35'12" E
N 88°24'23" E
N 53°43'15" E
N 37°54'42" E
N 33°20'58" E
N 04°40'33" E
N 38°25'13" E
N 25°03'44" E
N 44°54'14" E
N 02°19'47" E
N 68°40'08" W
N 74°32'29" W
N 64°50'48" W
N 14°40'21" W
N 50°52'25" W
N 19°20'53" E
S 45°45'50" W
S 52°54'31" E
S 61°12'06" E
S 75°36'53" E
S 88°28'42" E
S 73°31'31" E
S 69°25'11" E
S 89°14'20" E
S 83°53'14" E
N 89°42'43" E
S 85°21'19" E
S 88°50'55" E
N 87°20'46" E
N 74°30'31" E
N 85°22'54" E
S 03°13'30" W
S 88°56'38" W
S 08°08'58" E
S 22°29'22" W
S 34°06'02" E
S 28°11'27" E
S 26°18'12" E
N 75°08'08" E
N 82°39'04" W
N 83°54'24" W
N 78°58'42" W
N 74°43'04" W
S 75°35'18" W
S 65°45'44" W
S 12°45'53" W
S 12°45'53" W
S 10°07'32" W
S 05°12'18" W
S 64°15'24" E

TRACT 3

S 14°20'00" W
S 53°52'00" W
S 42°37'00" W
N 43°13'18" E
(SEE DATA FOR CURVE "C")
N 28°21'27" W
(SEE DATA FOR CURVE "D")
S 41°57'25" E
(SEE DATA FOR CURVE "E")
N 47°18'04" E
N 49°10'10" E
(SEE DATA FOR CURVE "F")

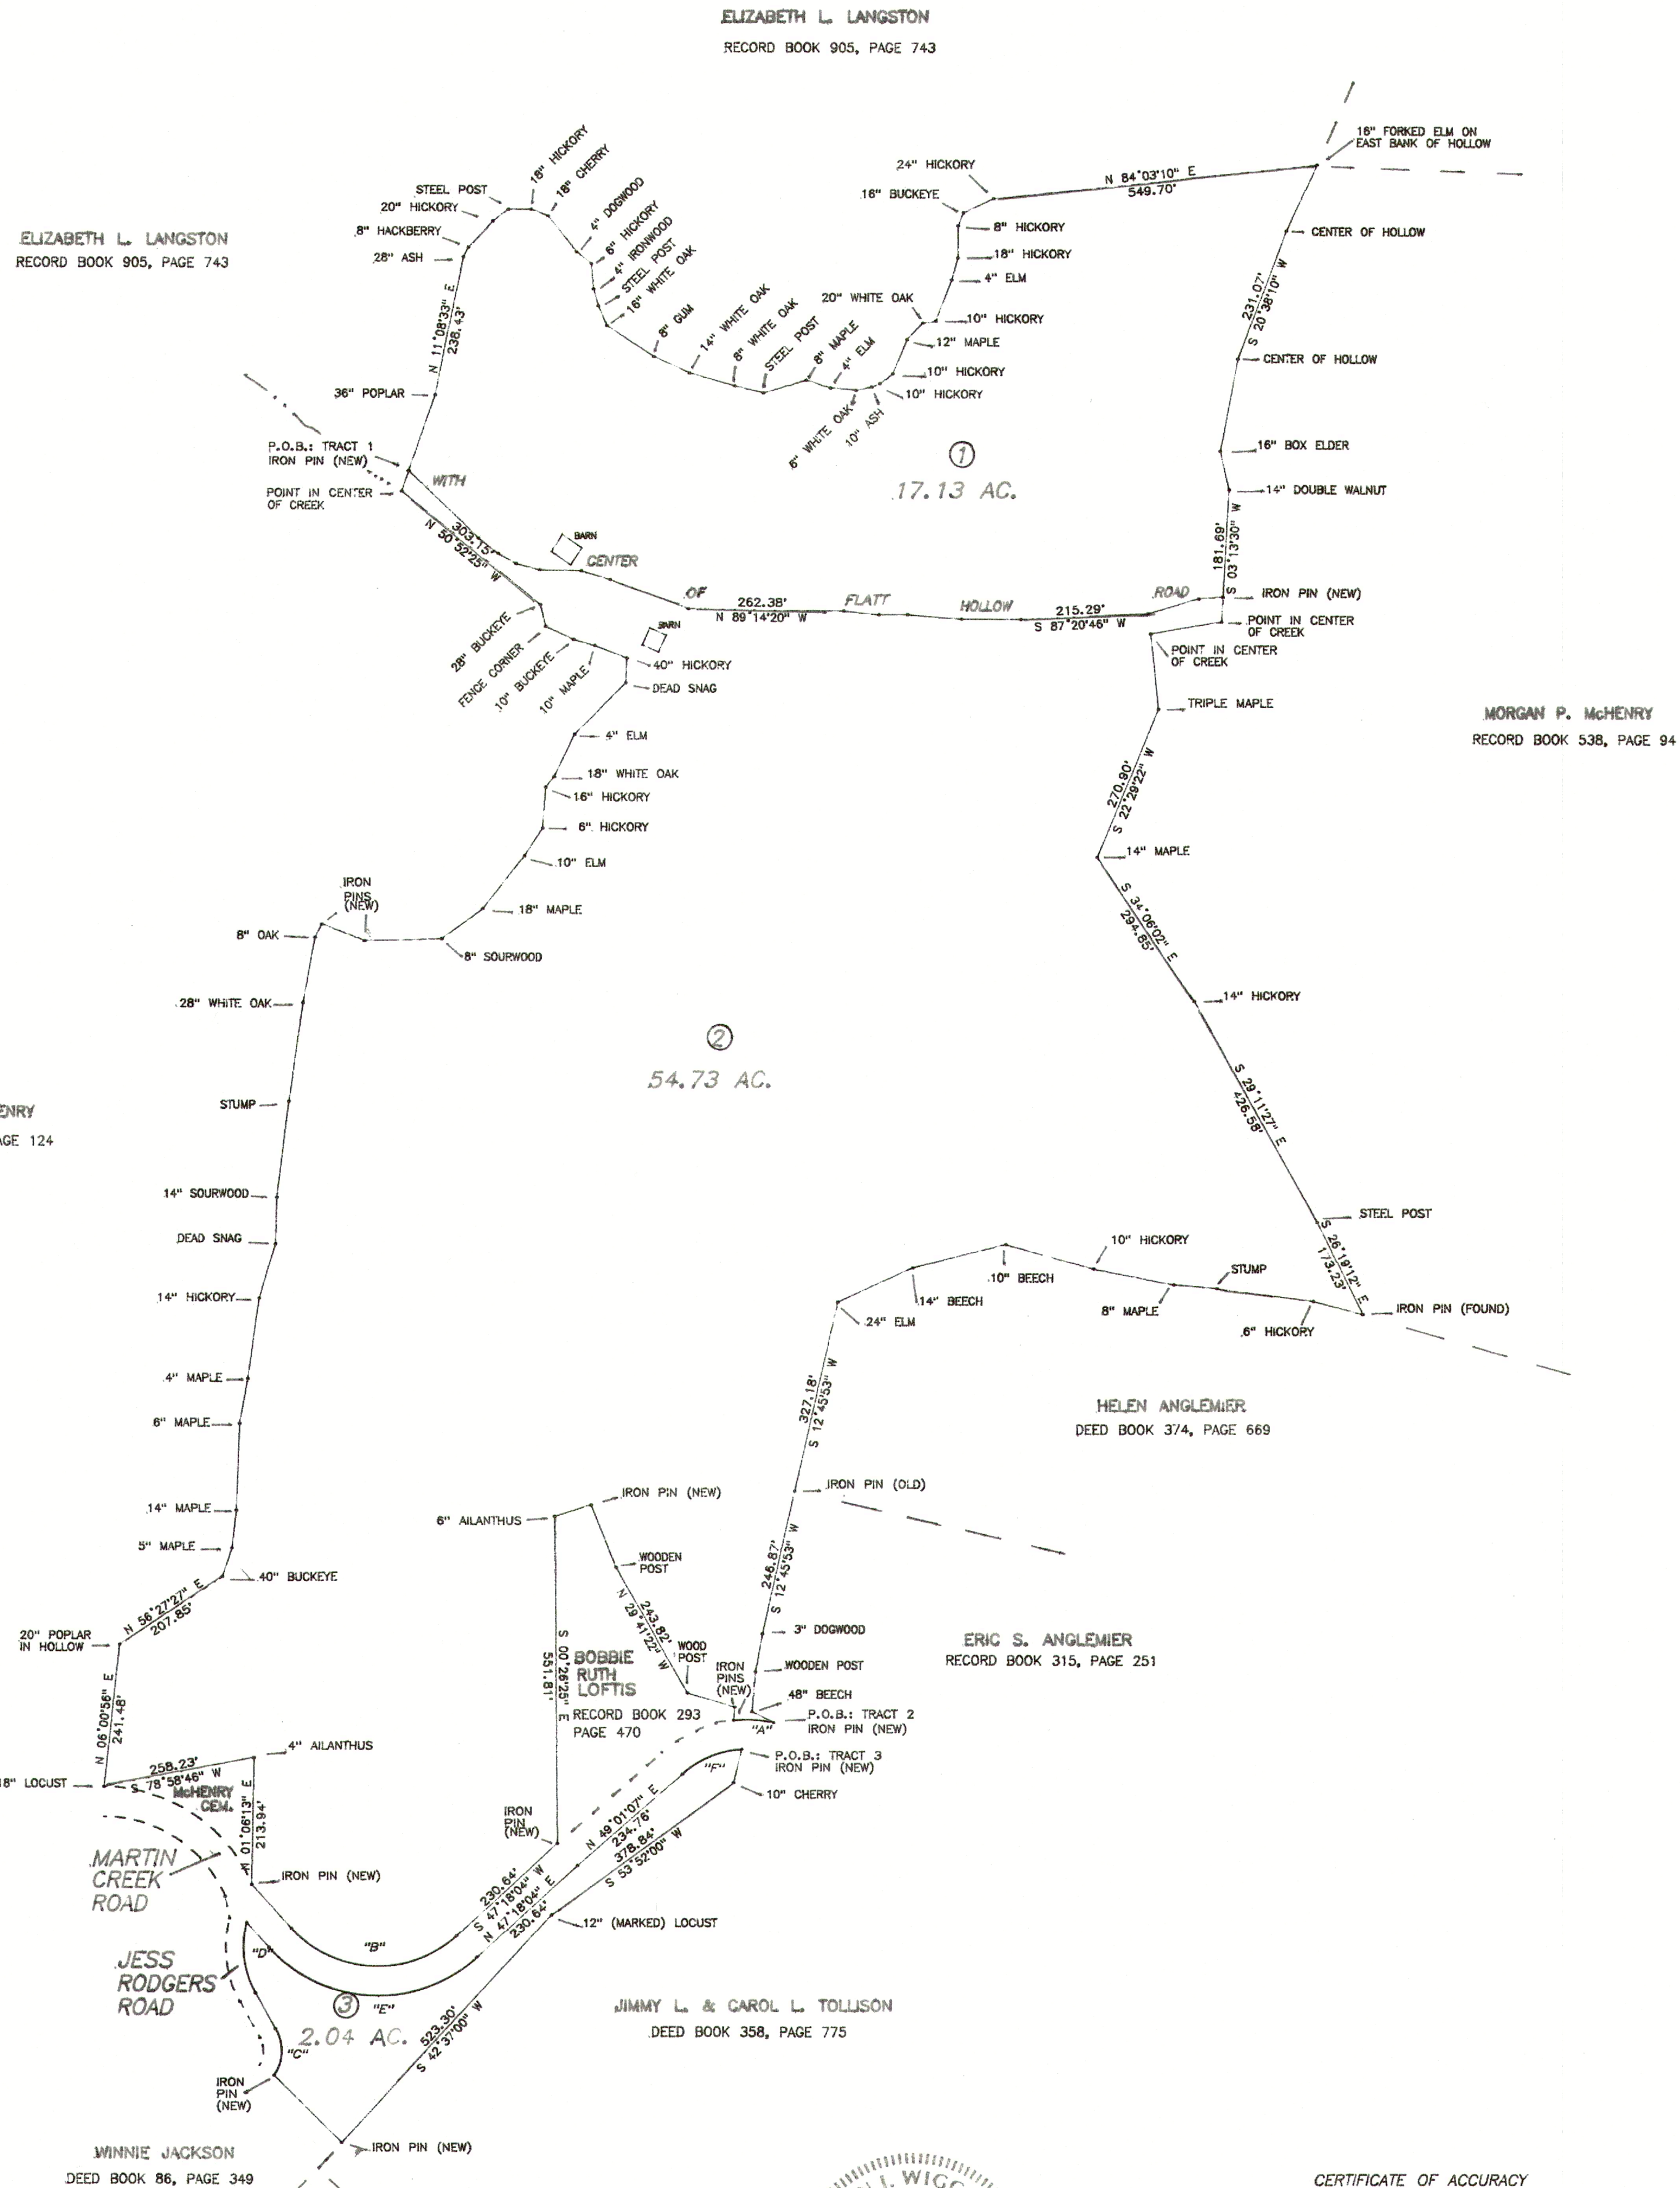

MAGNETIC NORTH

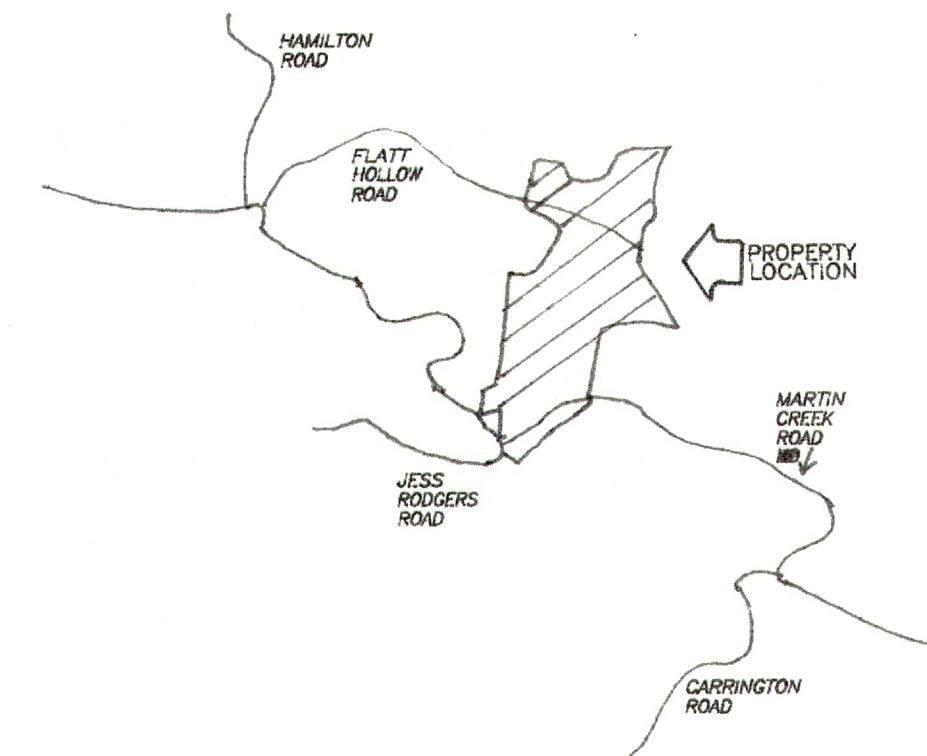

VICINITY MAP SCALE: 1" = 2000'

CERTIFICATE OF ACCURACY

I HEREBY CERTIFY THAT THIS IS A CATEGORY
III SURVEY AND THE RATIO OF PRECISION OF
THE UNADJUSTED SURVEY IS 1: 5,000 AS
SHOWN HEREON. THIS SURVEY WAS DONE IN
COMPLIANCE WITH CURRENT TENNESSEE MINIMUM
STANDARDS OF PRACTICE. PROPERTY IS SUBJECT
TO ANY EASEMENTS OR ENCUMBRANCES THAT ARE
OF PUBLIC RECORD.

Carlton J. Wiggins Jr.



BOBBIE RUTH LOFTIS 18TH CIVIL DISTRICT • PUTNAM CO., TN.		
SCALE: 1" = 200'	APPROVED BY:	DRAWN BY:
DATE: 10-7-19	REVISOR:	
DEED REFERENCE: RECORD BOOK 293, PAGE 470 TAX MAP 30 PARCEL 8.00		
WIGGINS SURVEYING P.O. BOX 191, GAINESBORO, TN. (931) 268-9215		
DRAWING NUMBER: LOFTER		