



NOTES:

1. THIS SURVEY WAS CONDUCTED FROM THE CURRENT DEED OF RECORD AND IS SUBJECT TO ANY INFORMATION WHICH A TITLE SEARCH WOULD REVEAL.
2. THIS SURVEY IS SUBJECT TO ANY EASEMENTS, RIGHTS OF WAYS, AND/OR LEASES WHICH COULD AFFECT THE PROPERTY.

CURVE	RADIUS	ARC LENGTH	CHORD LENGTH	CHORD BEARING	DELTA ANGLE
C1	783.05'	203.32'	202.75'	S 20°44'25" W	14°52'37"
C2	416.64'	119.18'	118.77'	S 18°32'06" W	16°23'22"
C3	226.07'	228.37'	218.78'	S 55°40'11" W	57°52'47"

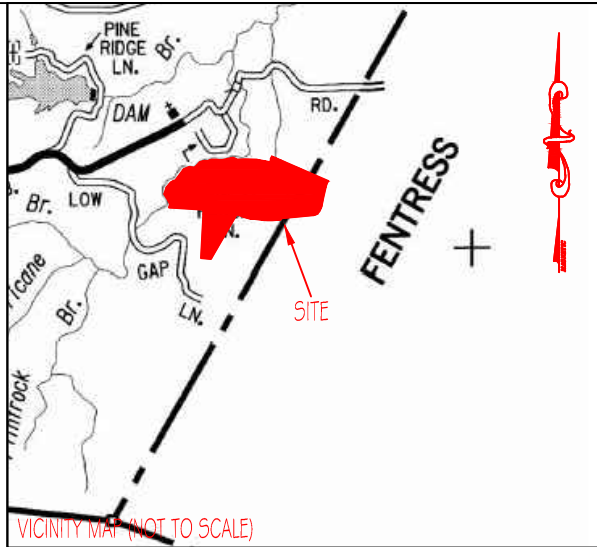

NEIGHBORHOOD MAP (NOT TO SCALE)

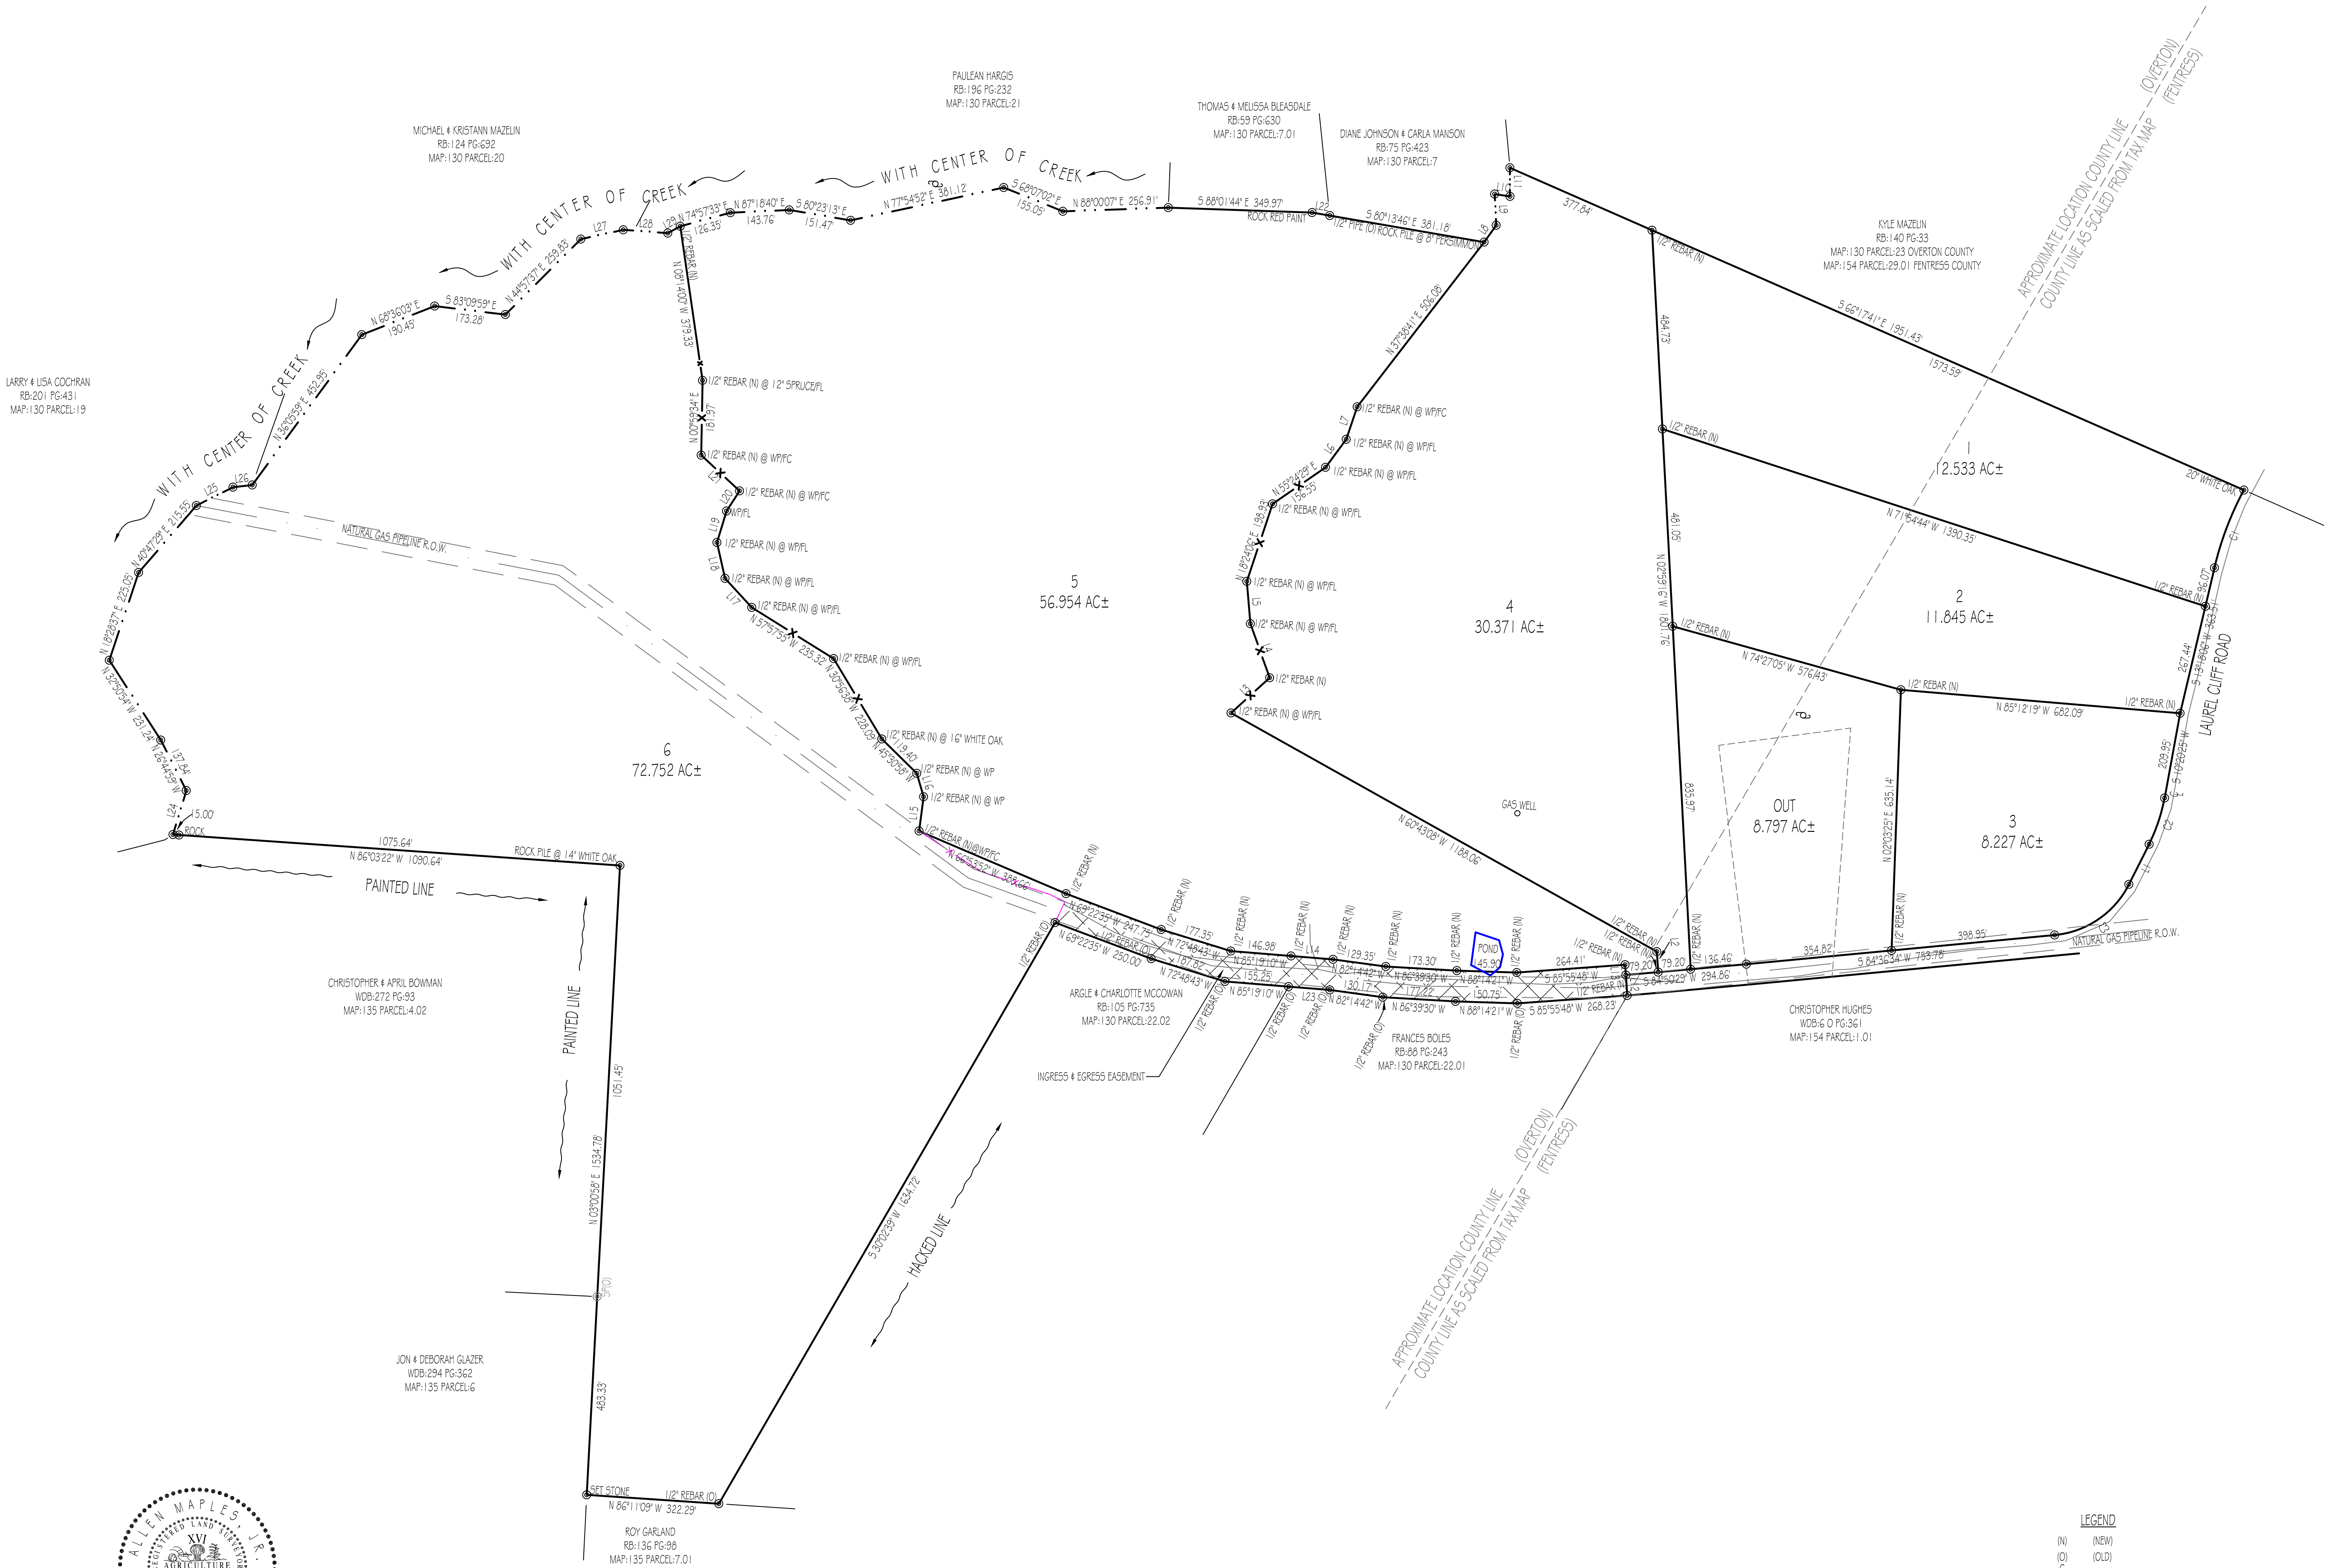

LINE	BEARING	DISTANCE
L1	S 26°43'47" W	109.39'
L2	N 04°04'39" W	50.00'
L3	N 47°38'42" E	127.28'
L4	N 19°40'33" W	139.76'
L5	N 04°47'58" W	103.38'
L6	N 36°25'57" E	85.00'
L7	N 18°28'52" E	63.40'
L8	N 35°31'46" E	50.61'
L9	N 02°45'50" W	76.11'
L10	S 61°08'52" E	37.57'
L11	N 00°03'29" W	69.75'
L12	N 04°04'39" W	50.01'
L13	N 04°04'39" W	24.99'
L14	N 85°24'33" W	102.79'
L15	N 07°26'21" E	84.35'
L16	N 16°11'25" W	59.21'
L17	N 42°31'40" W	95.88'
L18	N 12°46'16" W	89.52'
L19	N 17°07'01" E	80.05'
L20	N 32°42'41" E	56.44'
L21	N 47°00'19" W	127.61'
L22	S 80°13'46" E	43.82'
L23	N 85°24'33" W	100.78'
L24	N 16°54'52" E	112.05'
L25	N 63°20'18" E	99.50'
L26	N 83°25'23" E	47.14'
L27	N 77°42'10" E	105.67'
L28	S 85°48'31" E	108.73'
L29	N 60°55'21" E	34.54'

LEGEND

- (N) (NEW)
- (O) (OLD)
- C (CENTERLINE)
- PP (POWER POLE)
- PC (FENCE CORNER)
- FL (FENCE LINE)
- WP (WOOD POST)
- EG (INGRESS/EGRESS)
- E (EASEMENT)

Allen Maples
Land Surveying

38 Mayberry Street
Sparta, TN 38583
Phone: (931) 857-5446

KEVIN MELTON

LAUREL CLIFF ROAD

4TH C.D. FENTRESS COUNTY, TN TOTAL ACRES: 192.682AC ±

9TH C.D. OVERTON COUNTY, TN SCALE: 1"=200'

PLR: RB-103 PG-5 DATE: 06/21/2019

TAX MAP: 130 PARCEL-22 DRAWING: 19-154 D

I HEREBY CERTIFY THAT THIS IS A CATEGORY 1 SURVEY AND THE RATIO OF PRECISION OF THE UNADJUSTED SURVEY IS AT LEAST 1:10,000.

ALLEN MAPLES, JR.
RLS#2171

