

STANLEY FLETCHER
BOOK 444, PAGE 631

P.O.B.:
RAILROAD SPIKE (NEW)

NEW 1/2" PIPE

1.000 AC.
GARY JONES
BOOK 444, PAGE 97
TAX MAP 48, PARCEL 48.14

MICHAEL LOOPER
BOOK 398, PAGE 485

TRACT 1

NEW 1/2" PIPE

C/L OF
APPLE
TREE
LANE

HARSON BUCKNER
BOOK 178, PAGE 769

POWER
POLE

CLETIS CLARK
BOOK 127, PAGE 497


RAYMOND PHILLIPS
BOOK 389, PAGE 555

FLOYD McCOWAN
BOOK 151, PAGE 301


BERTHA McCOWAN BUCKNER
BOOK 83, PAGE 569



MAGNETIC
NORTH

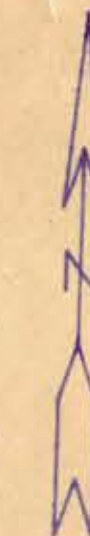

VICINITY MAP SCALE: 1" = 2000'

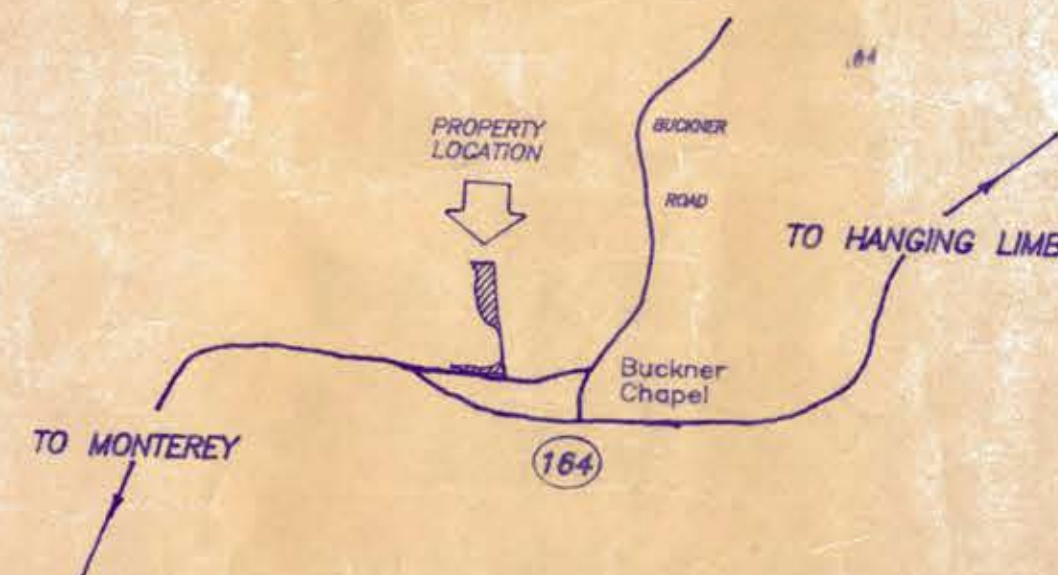

CERTIFICATE OF ACCURACY

I HEREBY CERTIFY THAT THIS IS A CATEGORY
SURVEY AND THE RATIO OF PRECISION OF
THE UNADJUSTED SURVEY IS 1: 10,000 AS
SHOWN HEREON. PROPERTY IS SUBJECT TO ANY
EASEMENTS OR ENCUMBRANCES THAT ARE OF
PUBLIC RECORD.

GARY W. JONES
14TH CIVIL DISTRICT • PUTNAM CO., TN

SCALE: 1" = 100'	APPROVED BY: G.W.	DRAWN BY: MCD
DATE: 10-24-02		REVISED:

WIGGINS LAND SURVEYING & DRAFTING COMPANY
BOX 191, GAINESBORO, TN. (931)268-9215

DRAWING NUMBER
JONESGAR

