

1. THIS SURVEY WAS CONDUCTED FROM THE CURRENT DEED OF RECORD AND IS SUBJECT TO ANY INFORMATION WHICH A TITLE SEARCH WOULD REVEAL.
2. THIS SURVEY IS SUBJECT TO ANY EASEMENTS, RIGHTS OF WAYS, AND/OR LEASES WHICH COULD AFFECT THE PROPERTY.
3. THIS PROPERTY IS SUBJECT TO A CONSERVATION EASEMENT RECORDED IN RECORD BOOK-67, PAGE-758, IN VAN BUREN COUNTY, TN.

LINE	BEARING	DISTANCE
12	S 78°22'48" W	14.10
13	S 72°23'30" W	196.16
14	S 40°16'01" E	71.37
15	S 14°53'17" E	133.33
16	S 56°13'17" E	69.28
17	S 75°56'20" W	166.33
18	S 80°43'30" W	80.46
19	N 27°56'23" W	202.98
20	S 63°03'28" W	215.37
21	S 28°41'59" E	204.20
22	N 62°44'53" E	42.07
23	S 03°45'55" E	124.81
24	S 04°11'48" W	153.79
25	S 24°43'15" W	167.40
26	S 81°15'00" W	76.76
27	S 40°47'56" W	201.62
28	S 88°58'14" E	110.90
29	S 86°06'52" E	96.16
30	N 82°52'22" E	120.35
31	N 04°11'48" E	88.57
32	N 03°45'55" W	126.65
33	N 6°11'24" E	121.43
34	N 80°43'30" E	100.79
35	N 75°56'20" E	88.26
36	S 79°46'01" W	19.64
37	S 05°42'04" W	14.65
38	S 42°06'24" E	142.87
39	N 40°47'56" E	163.67
40	N 81°15'00" E	76.76
41	N 24°43'15" E	167.40
42	N 42°06'24" E	142.87
43	S 56°13'17" E	104.97
44	N 14°53'17" W	133.33
45	N 40°16'01" W	71.37
46	N 72°23'30" E	196.16
47	N 78°22'48" E	14.10
48	N 47°17'31" W	222.73

NATHAN & SUSIE COBLENTZ
RB:96 PG:759
MAP:7 PARCEL:43
SALT MINE INVESTMENTS, LLC - TRACT 14
(PG:1 PG:606)

JAMES MILLER JR.
WDB:5E PG:29
MAP:14 PARCEL:13

A. ALLEN MAPLES, JR., HEREBY CERTIFY THAT THIS MAP WAS DRAWN UNDER MY SUPERVISION FROM AN ACTUAL GPS SURVEY MADE UNDER MY SUPERVISION AND THE FOLLOWING INFORMATION WAS USED TO PERFORM THE SURVEY:

A. POSITIONAL ACCURACY - 0.05 FEET

B. TYPE OF GPS FIELD PROCEDURE - REAL TIME KINEMATIC

C. DATES OF SURVEY - 1/11/2022


D. DATUM/EPOCH - NAD83 (2011) / EPOCH:2010.0000

E. PUBLISHED/FIELD-CONTROL USE - OPUS T122, T123, T127

F. GEOID MODEL - GEOID 2018

G. COMBINED GRID FACTOR(S) - 0.99987541

H. CONVERGENCE ANGLE - 0°02'00"

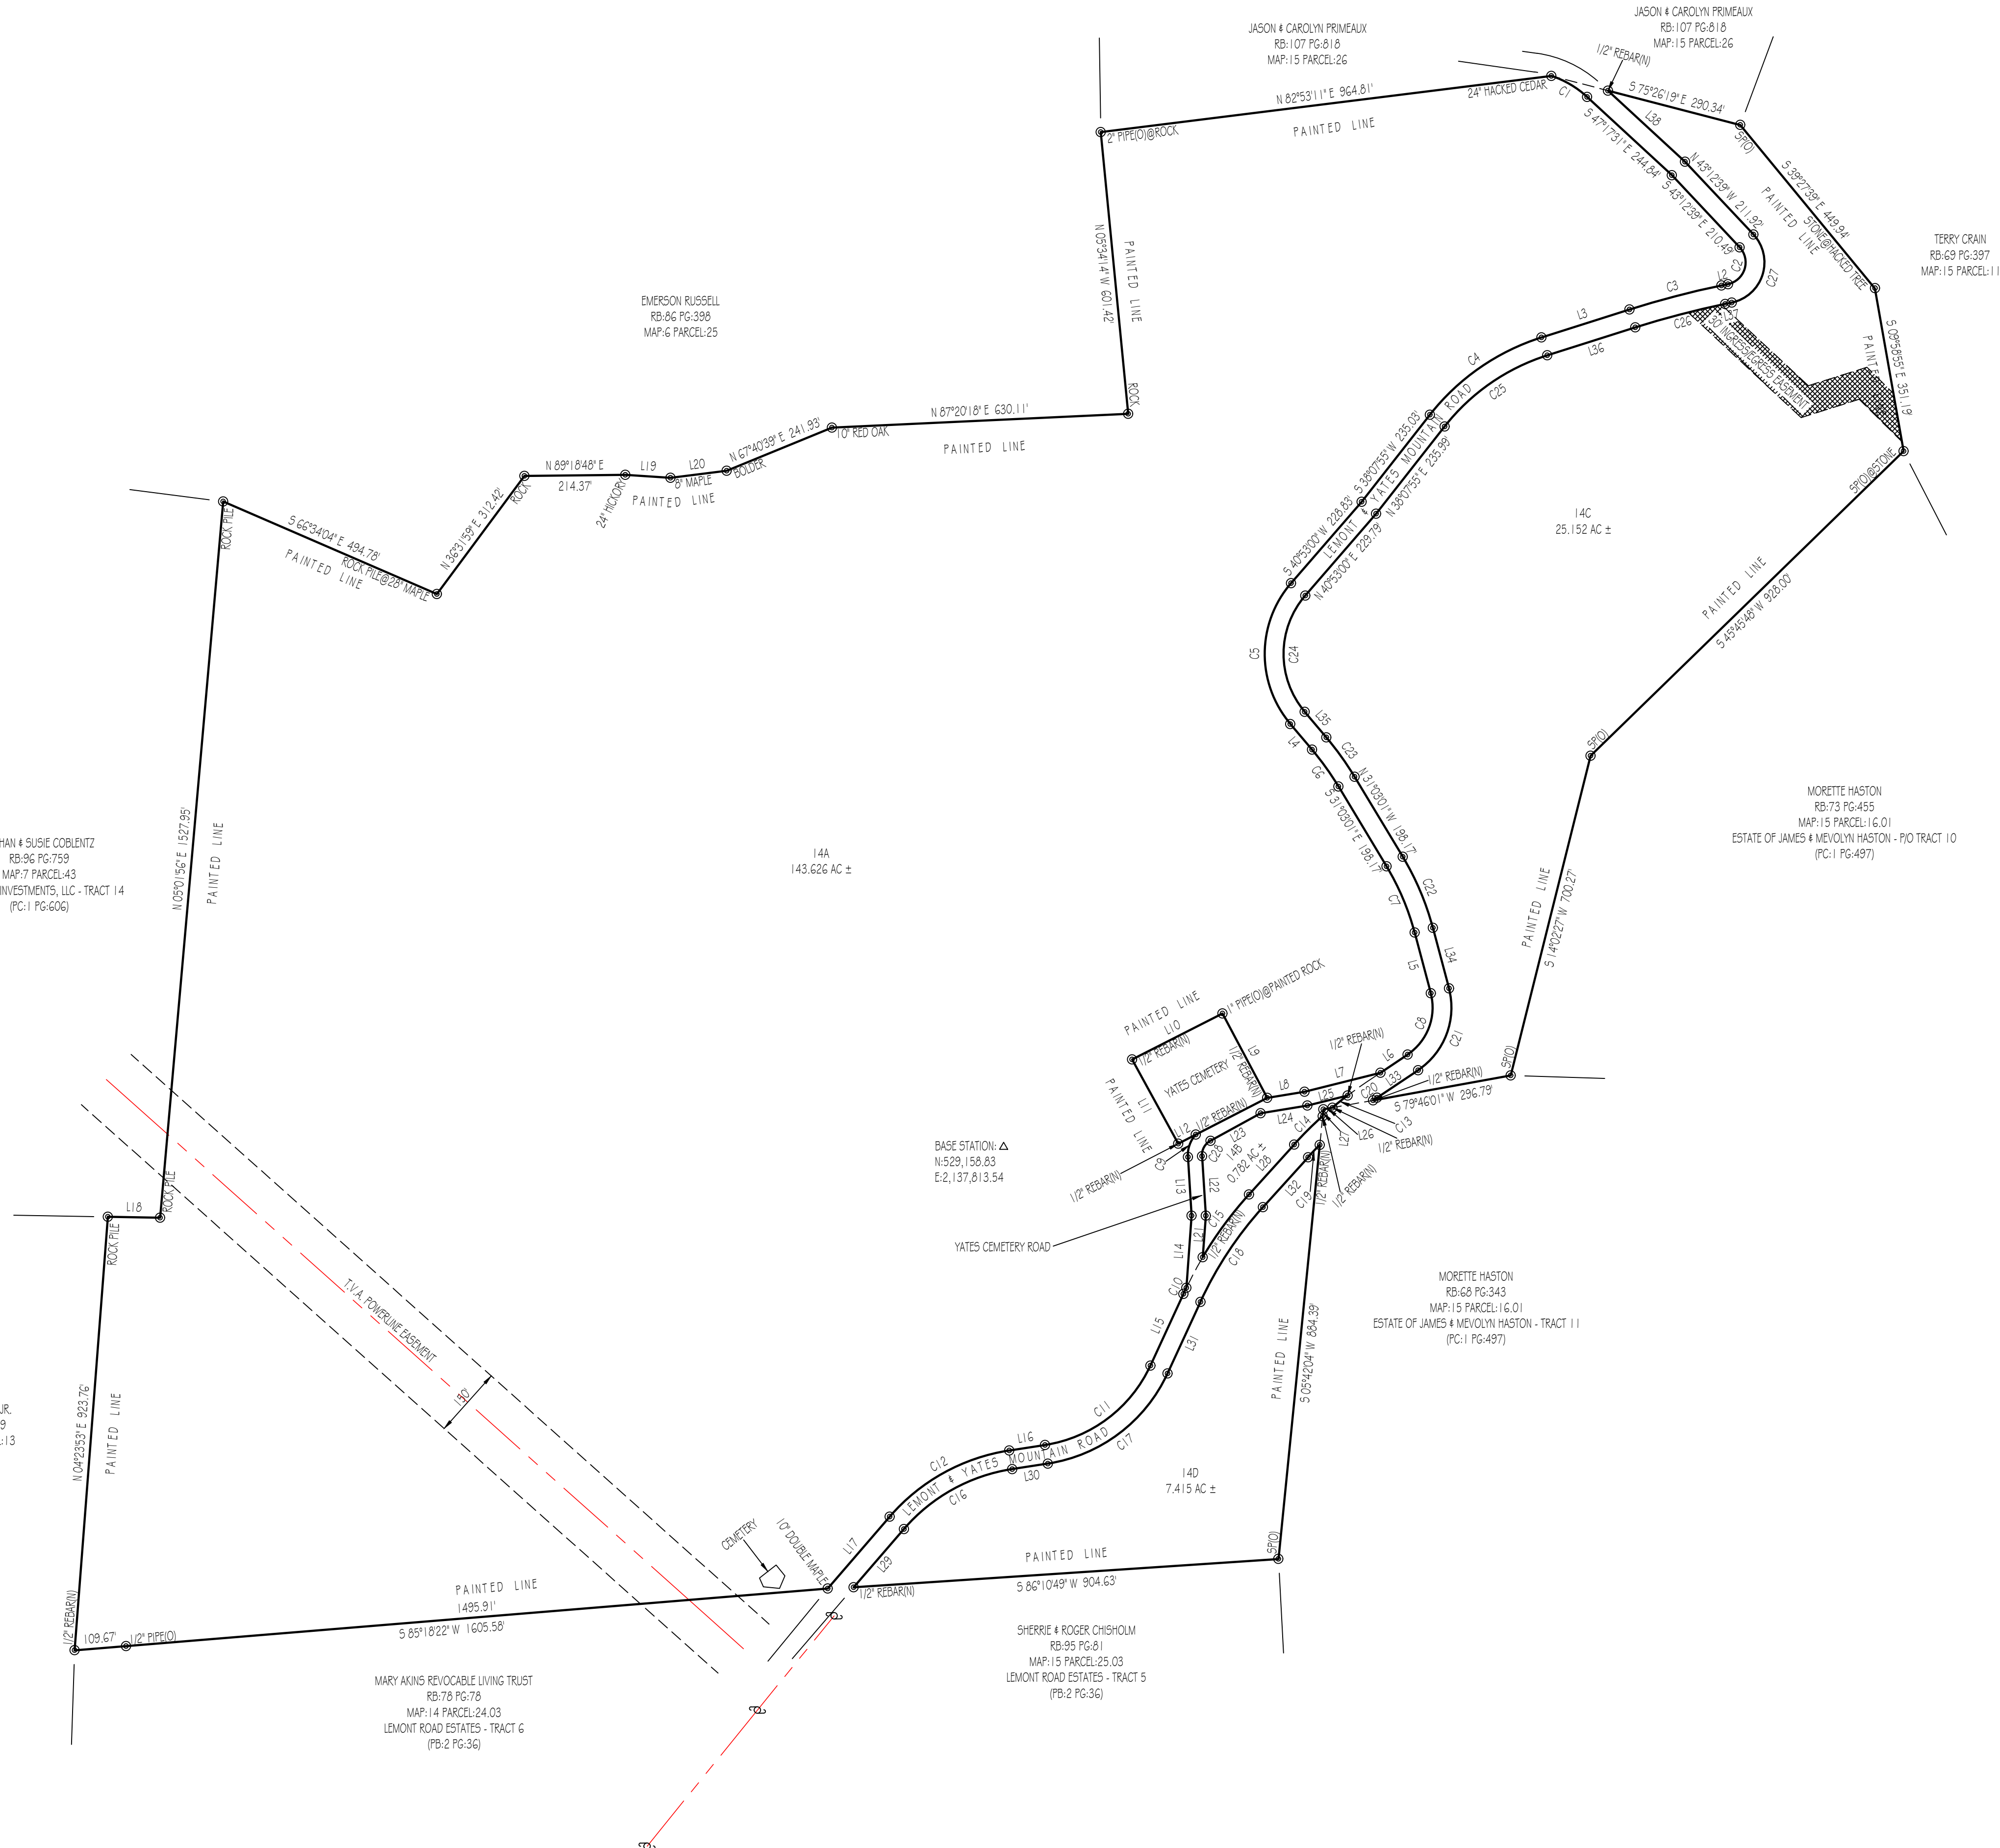

CURVE	RADIUS	ARC LENGTH	CHORD LENGTH	CHORD BEARING	DELTA ANGLE
C1	208.06	88.78	88.10	S 59°05'05" E	24°26'50"
C2	47.08'	99.91'	82.19	S 17°35'04" W	121°35'27"
C3	1931.68'	201.91'	201.82	S 75°23'09" W	S 59°18'
C4	490.00'	292.99'	286.65'	S 55°15'43" W	341°53'S
C5	230.00'	325.76'	299.20'	S 00°18'30" W	81°00'01"
C6	600.33'	96.57'	96.46'	S 33°39'31" E	9°12'59"
C7	543.44'	153.30'	152.79'	S 22°56'00" E	16°09'45"
C8	119.91'	146.82'	139.45'	S 20°40'00" W	71°06'34"
C9	64.79'	51.80'	50.43'	S 19°19'19" W	45°48'27"
C10	837.55'	14.52'	14.52'	S 23°13'03" W	0°59'36"
C11	286.19'	292.23'	280.52'	S 52°59'07" W	56°31'45"
C12	420.00'	296.52'	290.40'	S 61°01'28" W	40°27'04"
C13	827.75'	41.48'	41.48'	S 51°22'52" W	2°52'19"
C14	827.75'	85.70'	85.66'	S 45°04'22" W	S 55°56"
C15	837.55'	165.95'	165.68'	S 36°25'49" W	112°11'0"
C16	380.00'	268.28'	262.74'	N 61°01'28" E	40°27'04"
C17	336.19'	331.69'	318.40'	N 52°59'07" E	56°31'45"
C18	797.55'	242.01'	241.08'	N 33°24'50" E	17°23'09"
C19	787.75'	36.20'	36.20'	N 43°25'24" E	2°37'59"
C20	787.75'	9.94'	9.94'	N 55°51'36" E	0°43'23"
C21	159.91'	198.47'	185.97'	N 20°40'00" E	71°06'34"
C22	583.44'	164.58'	164.03'	N 22°56'00" W	16°09'45"
C23	640.33'	103.00'	102.89'	N 35°39'31" W	9°12'59"
C24	190.00'	269.10'	247.17'	N 00°18'30" E	81°00'01"
C25	450.00'	269.08'	265.08'	N 55°15'43" E	341°53'S
C26	1931.68'	197.73'	197.64'	N 75°23'09" E	S 59°18'
C27	87.08'	184.79'	152.02'	N 17°35'04" E	121°35'27"
C28	34.79'	39.34'	37.28'	N 28°48'56" E	64°47'42"

