



NOTES:

1. THIS SURVEY WAS CONDUCTED FROM THE CURRENT DEED OF RECORD AND IS SUBJECT TO ANY INFORMATION WHICH A TITLE SEARCH WOULD REVEAL.
2. THIS SURVEY IS SUBJECT TO ANY EASEMENTS, RIGHTS OF WAYS, AND/OR LEASES WHICH COULD AFFECT THE PROPERTY.
3. A PORTION OF THIS PROPERTY IS IN A FLOOD ZONE, TO THE BEST OF MY KNOWLEDGE, ACCORDING TO FIRM MAP #47141 CO1 000, EFFECTIVE MAY 16, 2007.

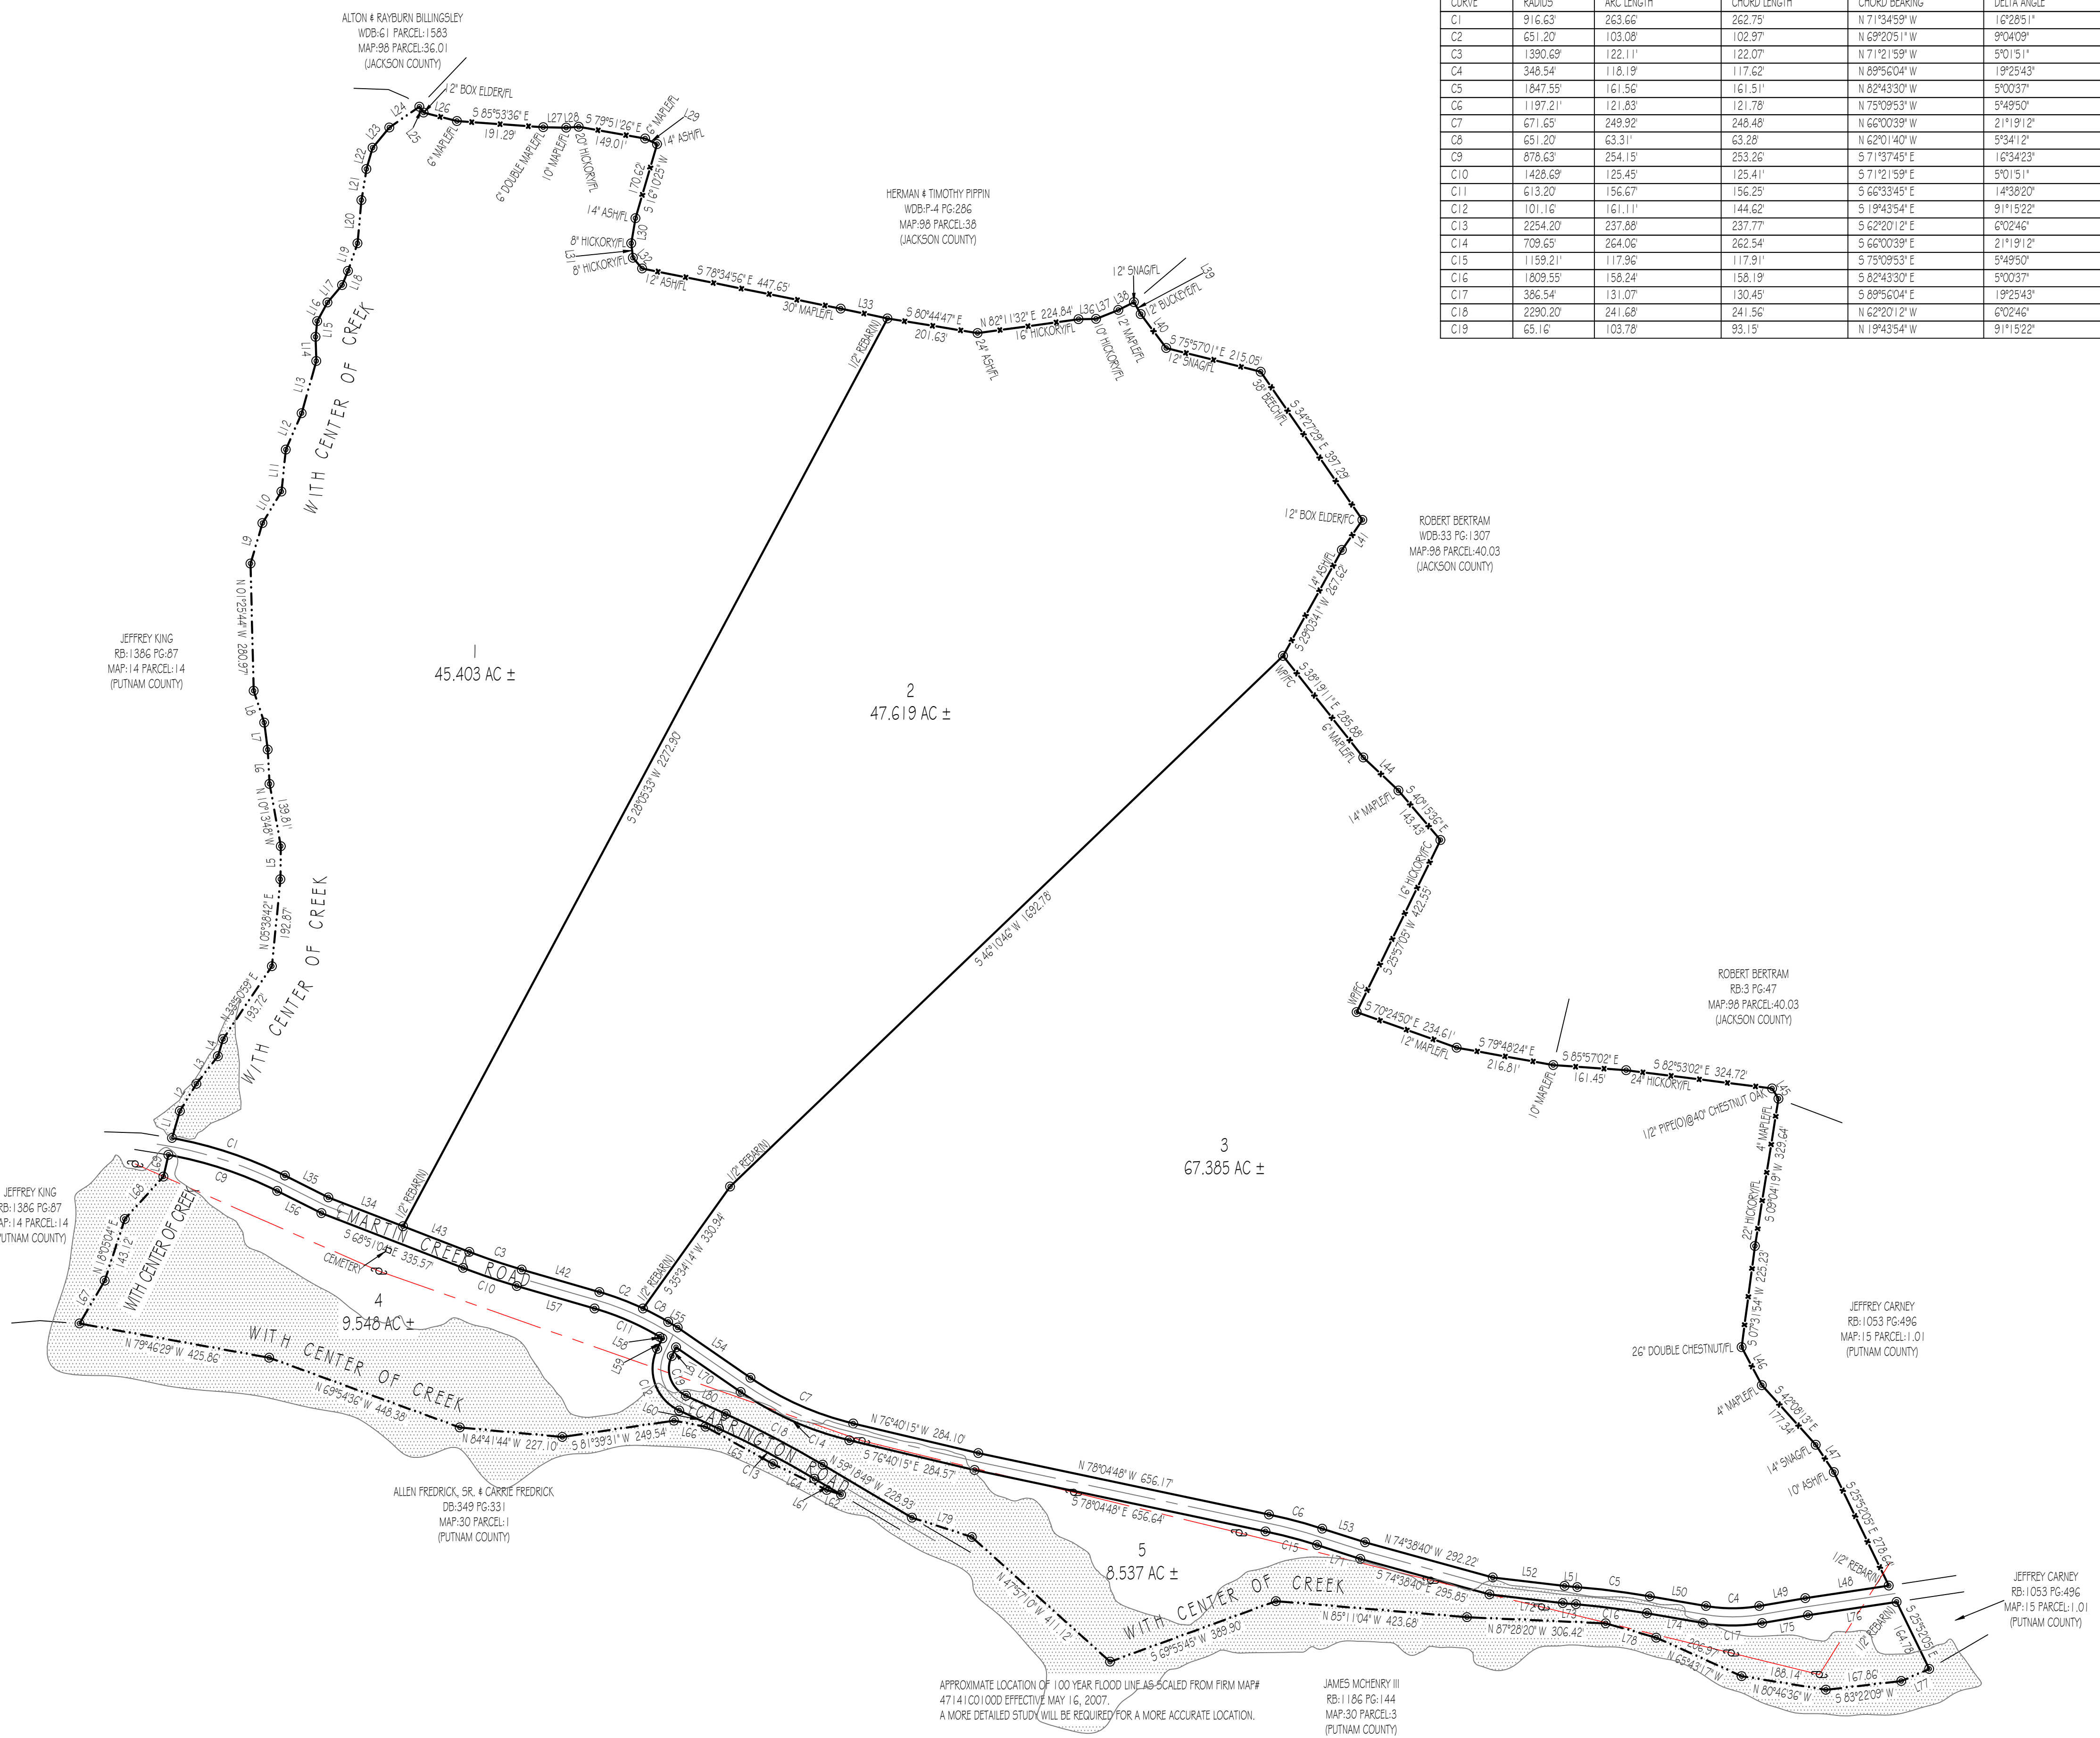

LINE	BEARING	DISTANCE
L1	N 16°08'03" E	62.19
L2	N 31°12'38" E	70.21
L3	N 38°00'32" E	77.31
L4	N 16°32'12" E	39.45
L5	N 00°37'28" E	73.05
L6	N 03°06'54" W	75.82
L7	N 07°19'45" W	60.05
L8	N 18°20'06" W	74.32
L9	N 16°29'47" E	93.18
L10	N 31°01'38" E	81.54
L11	N 05°52'20" E	93.04
L12	N 23°31'13" E	87.44
L13	N 15°45'26" E	120.14
L14	N 02°01'11" W	53.32
L15	N 06°06'54" E	34.86
L16	N 28°55'12" E	47.08
L17	N 40°01'41" E	50.07
L18	N 22°36'15" E	33.87
L19	N 19°06'12" E	64.80
L20	N 05°11'23" E	95.58
L21	N 09°04'18" E	63.60
L22	N 15°57'45" E	48.96
L23	N 39°44'35" E	57.91
L24	N 55°15'00" E	80.64
L25	S 36°35'25" E	15.97
L26	S 75°41'00" E	75.84
L27	S 89°00'08" E	50.59
L28	N 85°47'13" E	27.90
L29	S 65°08'28" E	28.85
L30	S 09°29'45" W	56.10
L31	S 06°38'45" E	31.97
L32	S 40°06'22" E	31.07
L33	S 78°09'56" E	105.78
L34	N 68°51'04" W	176.77
L35	N 63°20'34" W	107.36
L36	N 88°49'15" E	38.73
L37	N 68°12'25" E	53.22
L38	N 63°14'56" E	38.58
L39	S 28°55'20" E	30.40
L40	S 37°01'52" E	93.82
L41	S 34°26'23" W	80.28
L42	N 73°52'55" W	178.60
L43	N 68°51'04" W	156.98
L44	S 46°46'11" E	106.52
L45	S 31°33'45" E	26.72
L46	S 28°09'30" E	95.32
L47	S 33°19'42" E	72.28
L48	S 61°26'23" W	186.37
L49	S 80°21'05" W	103.37
L50	N 80°13'12" W	125.78
L51	N 85°13'49" W	28.26
L52	N 83°10'50" W	159.90
L53	N 72°14'58" W	99.35
L54	N 55°21'03" W	195.22
L55	N 59°14'34" W	24.34
L56	S 63°20'34" E	109.19
L57	S 73°52'55" E	178.60
L58	S 59°14'34" E	7.24
L59	S 25°53'47" W	25.84
L60	S 65°21'35" E	96.89
L61	S 59°18'49" E	68.69
L62	N 71°52'22" W	33.52
L64	N 64°16'36" W	131.93
L65	N 61°06'41" W	170.40
L66	N 78°57'37" W	70.72
L67	N 30°26'45" E	109.93
L68	N 42°14'37" E	126.68
L69	N 12°58'39" E	49.28
L70	S 55°21'03" E	173.44
L71	S 72°14'58" E	100.15
L72	S 83°10'50" E	163.42
L73	S 85°13'49" E	28.94
L74	S 80°13'12" E	125.78
L75	N 80°21'05" E	103.01
L76	N 81°26'23" E	197.85
L77	S 66°33'38" W	67.25
L78	N 74°14'53" W	116.31
L79	N 72°04'52" W	139.21
L80	N 65°21'35" W	96.89
L81	N 25°53'47" E	21.38

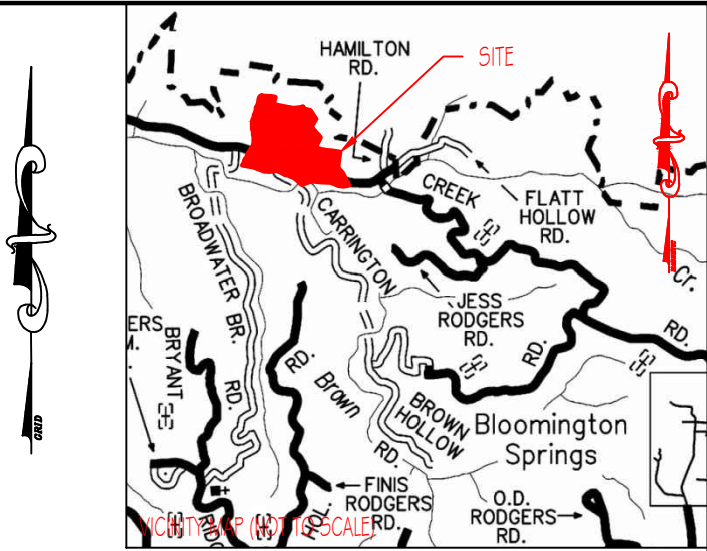

LEGEND

- (N) (NEW)
(O) (OLD)
C CENTERLINE
P POWER POLE
F FENCELINE
FC FENCE CORNER
FL FENCE LINE
WP WOOD POST
SP STEEL POST

GPS CERTIFICATION:

I, ALLEN MAPLES, JR., HEREBY CERTIFY THAT THIS PLAT WAS DRAWN UNDER MY SUPERVISION FROM AN ACTUAL GPS SURVEY MADE UNDER MY SUPERVISION AND THE FOLLOWING INFORMATION WAS USED TO PERFORM THE SURVEY:
A. POSITIONAL ACCURACY - 0.05 FEET
B. TYPE OF GPS FIELD PROCEDURE - REAL TIME KINEMATIC
C. DATES OF SURVEY - 6/1/2022
D. DATUM/EPOCH - NAD83 (2011) / EPOCH: 2010.0000
E. PUBLISHED/PRIV-CONTROL USE - ASSUMED (AS SHOWN ON PLAT)
F. GEOID MODEL - GEOID 2018
G. COMBINED GRID FACTOR(S) - 0.99994594
H. CONVERGENCE ANGLE - 0°11'52"



Allen Maples
Land Surveying
38 Mayberry Street
Sparta, TN 38583
Phone: (931) 857-5446



MARY QUALLS

MARTIN CREEK ROAD / CARRINGTON ROAD

18TH CIVIL DISTRICT	TOTAL ACRES: 178.492 AC ±
PUTNAM COUNTY, TN	SCALE: 1"=200'
PL: RB:1396 PG:278	DATE: 7/15/2022
TAX MAP:30 PARCEL:2	DRAWING: 22-115 D