



NOTES:

1. THIS SURVEY WAS CONDUCTED FROM THE CURRENT DEED OF RECORD AND IS SUBJECT TO ANY INFORMATION WHICH A TITLE SEARCH WOULD REVEAL.
2. THIS SURVEY IS SUBJECT TO ANY EASEMENTS, RIGHTS OF WAYS, AND/OR LEASES WHICH COULD AFFECT THE PROPERTY.
3. A PORTION OF THIS PROPERTY IS IN A FLOOD ZONE, TO THE BEST OF MY KNOWLEDGE, ACCORDING TO FIRM MAP #47141 CO1 000, EFFECTIVE MAY 16, 2007.

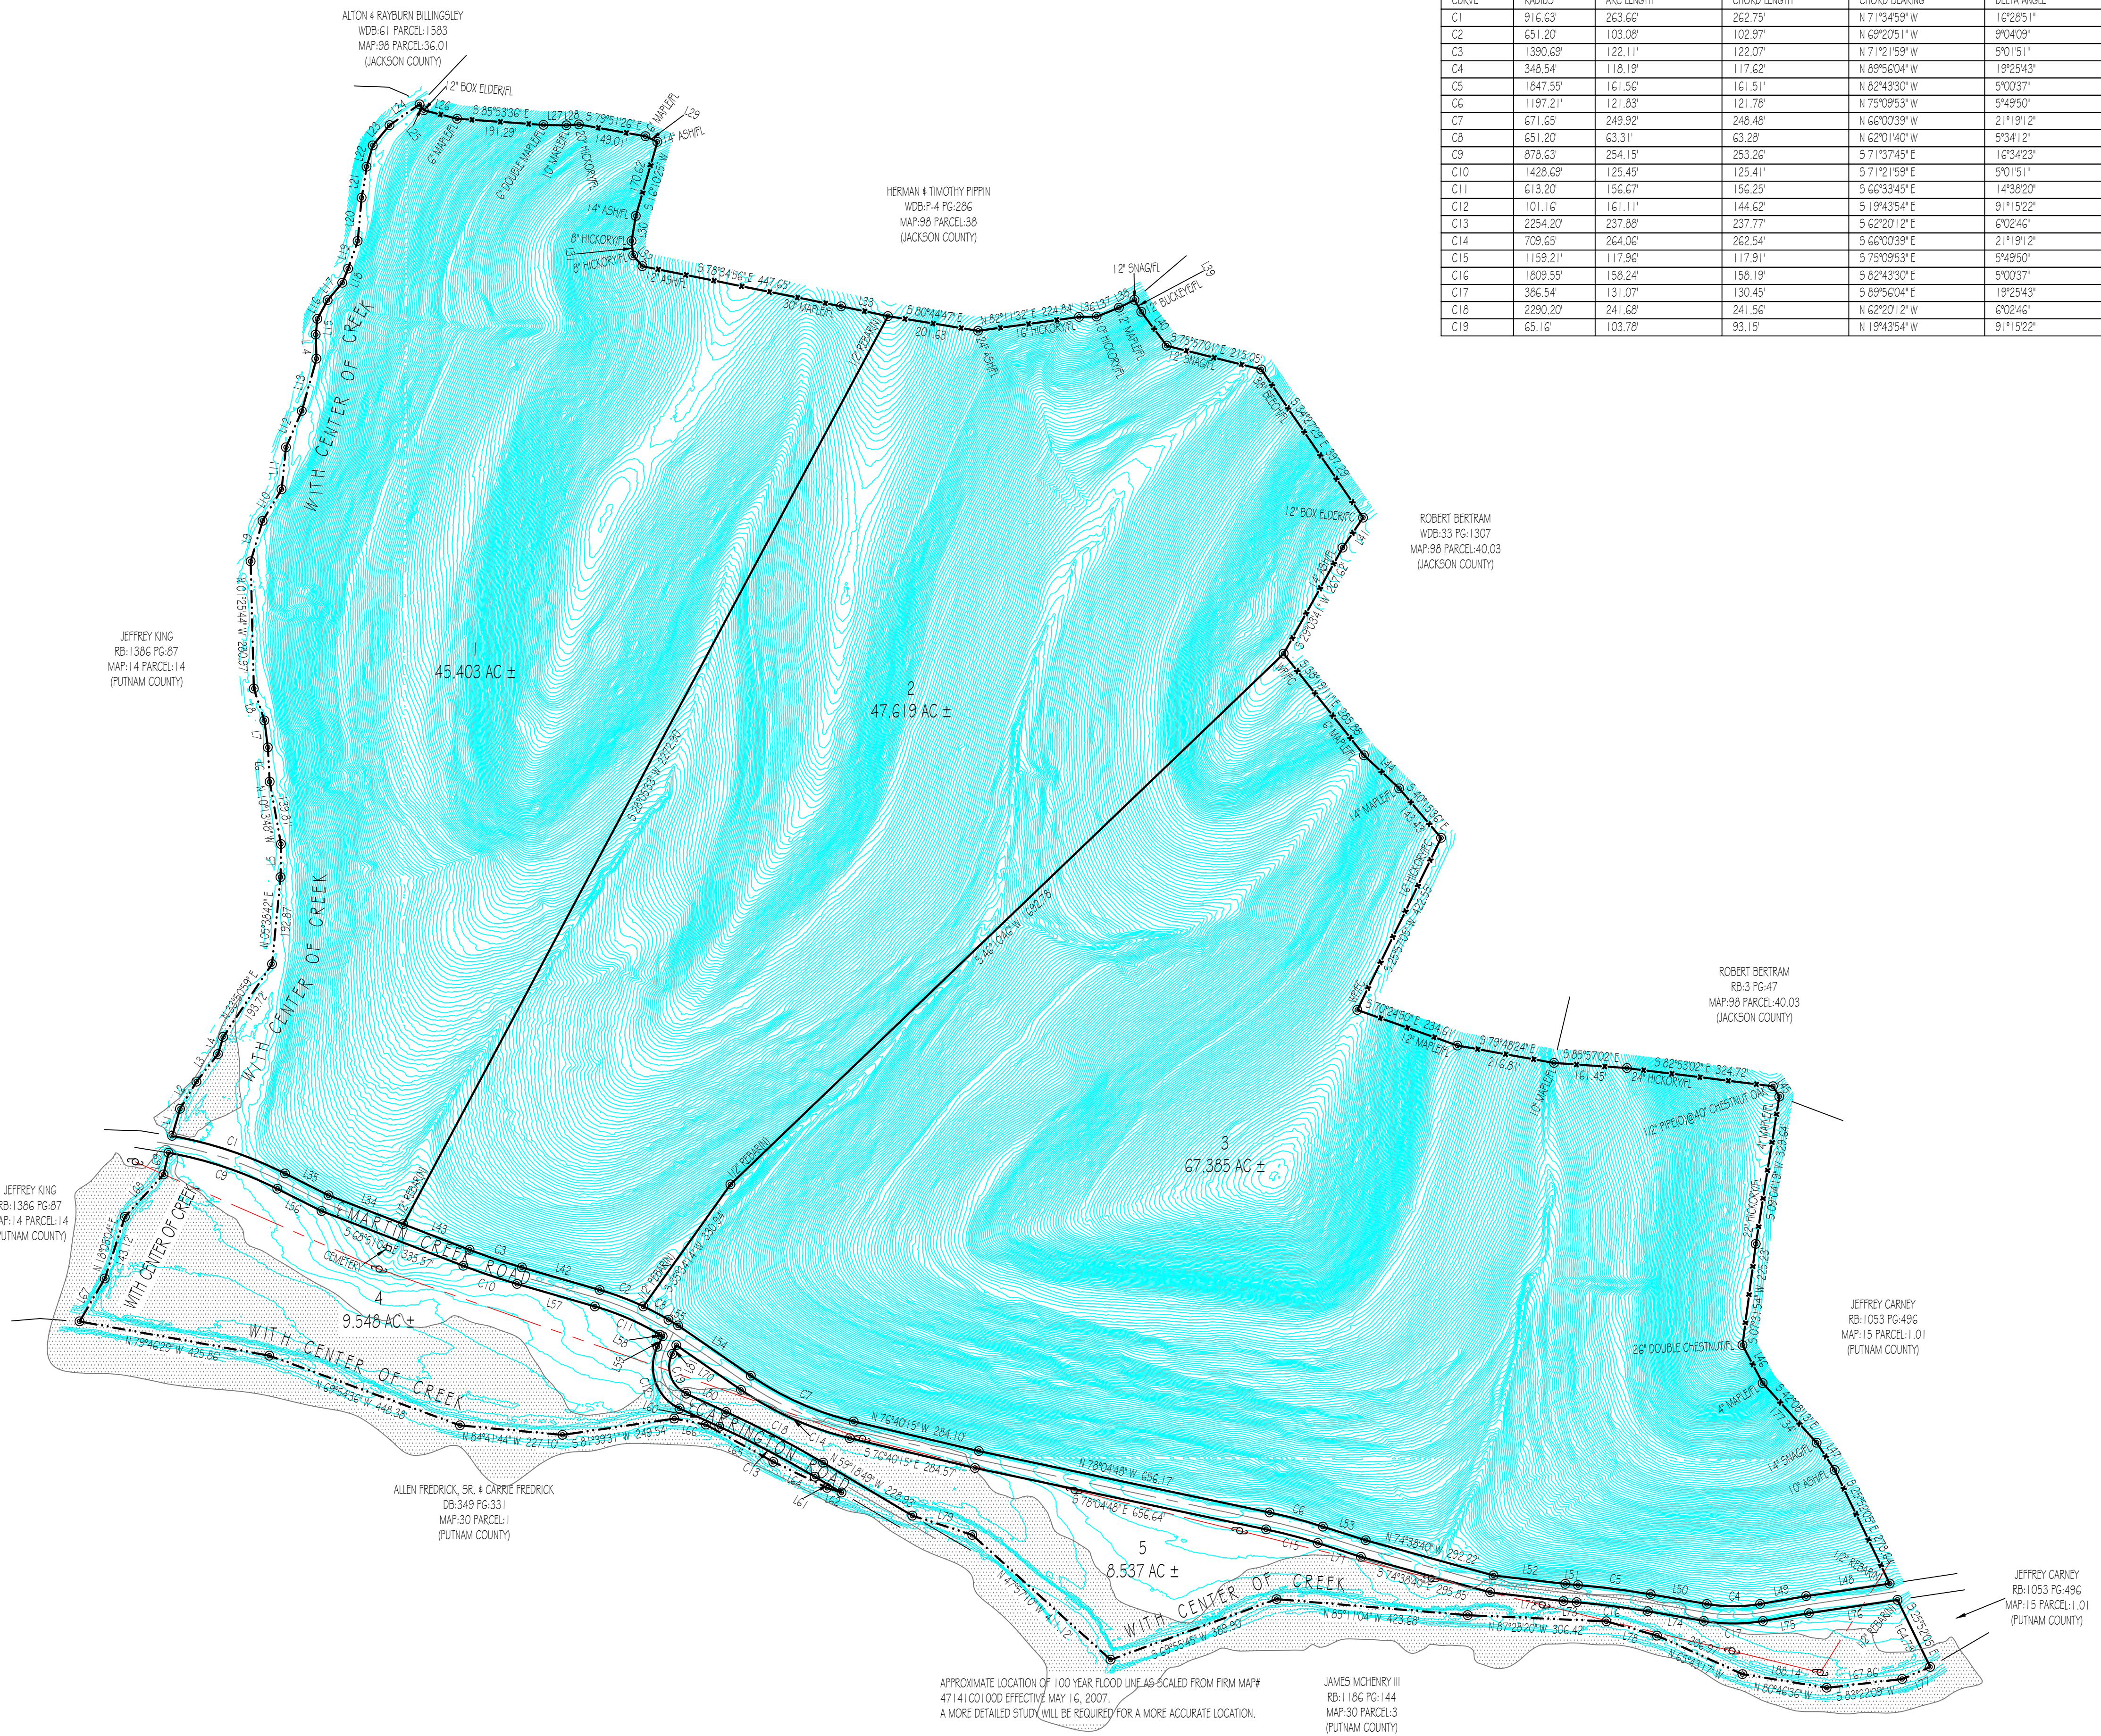

CURVE	RADIUS	ARC LENGTH	CHORD LENGTH	CHORD BEARING	DELTA ANGLE
C1	916.63	263.66	262.75	N 71°34'59" W	16°20'51"
C2	651.20	103.08	102.97	N 69°20'51" W	9°04'09"
C3	1390.69	122.11	122.07	N 71°21'59" W	5°01'51"
C4	348.54	118.19	117.62	N 89°56'04" W	19°25'43"
C5	1847.55	161.56	161.51	N 82°43'30" W	5°00'37"
C6	1197.21	121.83	121.78	N 75°09'53" W	5°49'50"
C7	671.65	249.92	248.48	N 66°00'39" W	21°19'12"
C8	651.20	63.31	63.28	N 62°01'40" W	5°34'12"
C9	878.63	254.15	253.26	S 71°37'45" E	16°34'23"
C10	1428.69	125.45	125.41	S 71°21'59" E	5°01'51"
C11	613.20	156.67	156.25	S 66°33'45" E	14°38'20"
C12	101.16	161.11	144.62	S 19°43'54" E	91°15'22"
C13	2254.20	237.88	237.77	S 62°20'12" E	6°02'46"
C14	709.65	264.06	262.54	S 66°00'39" E	21°19'12"
C15	1159.21	117.96	117.91	S 75°09'53" E	5°49'50"
C16	1809.55	158.24	158.19	S 82°43'30" E	5°00'37"
C17	386.54	131.07	130.45	S 89°56'04" E	19°25'43"
C18	2290.20	241.68	241.56	N 62°20'12" W	6°02'46"
C19	65.16	103.78	93.15	N 19°43'54" W	91°15'22"

LINE	BEARING	DISTANCE
L1	N 16°08'03" E	62.19
L2	N 31°12'38" E	70.21
L3	N 38°00'32" E	77.31
L4	N 16°32'12" E	39.45
L5	N 00°37'28" E	73.05
L6	N 03°06'54" W	75.82
L7	N 07°19'45" W	60.05
L8	N 18°20'06" W	74.32
L9	N 16°29'47" E	93.18
L10	N 31°01'38" E	81.54
L11	N 05°52'20" E	93.04
L12	N 23°31'13" E	87.44
L13	N 15°45'26" E	120.14
L14	N 02°01'11" W	53.32
L15	N 06°06'54" E	34.86
L16	N 28°55'12" E	47.08
L17	N 40°01'41" E	50.00
L18	N 22°36'15" E	33.87
L19	N 19°06'12" E	64.80
L20	N 05°11'23" E	95.58
L21	N 09°04'18" E	63.60
L22	N 15°57'45" E	48.96
L23	N 39°44'35" E	57.91
L24	N 55°15'00" E	80.64
L25	S 36°35'25" E	15.97
L26	S 75°41'00" E	75.84
L27	S 69°00'08" E	50.59
L28	N 85°47'13" E	27.90
L29	S 65°08'28" E	28.85
L30	S 09°29'45" W	56.10
L31	S 06°38'45" E	31.97
L32	S 40°06'22" E	31.07
L33	S 78°09'56" E	105.78
L34	N 68°51'04" W	176.77
L35	N 63°20'34" W	107.36
L36	N 88°49'15" E	38.73
L37	N 68°12'25" E	53.22
L38	N 63°14'56" E	38.58
L39	S 28°55'20" E	30.40
L40	S 37°01'52" E	93.82
L41	S 34°26'23" W	60.28
L42	N 73°52'55" W	178.60
L43	N 68°51'04" W	156.98
L44	S 46°46'11" E	106.52
L45	S 31°33'45" E	26.72
L46	S 28°09'30" E	95.32
L47	S 33°19'42" E	72.28
L48	S 61°26'23" W	186.37
L49	S 80°21'05" W	103.37
L50	N 80°13'12" W	125.78
L51	N 85°13'49" W	28.26
L52	N 83°10'50" W	159.90
L53	N 72°14'58" W	99.35
L54	N 55°21'03" W	195.22
L55	N 59°14'34" W	24.34
L56	S 63°20'34" E	109.19
L57	S 73°52'55" E	178.60
L58	S 59°14'34" E	7.24
L59	S 25°53'47" W	25.84
L60	S 65°21'35" E	96.89
L61	S 59°18'49" E	68.69
L62	N 71°52'22" W	33.52
L64	N 64°16'36" W	131.93
L65	N 61°06'41" W	170.40
L66	N 78°57'37" W	70.72
L67	N 30°26'45" E	109.93
L68	N 42°14'37" E	126.68
L69	N 12°58'39" E	49.28
L70	S 55°21'03" E	173.44
L71	S 72°14'58" E	100.15
L72	S 63°10'50" E	163.42
L73	S 85°13'49" E	28.94
L74	S 80°13'12" E	125.78
L75	N 80°21'05" E	103.01
L76	N 81°36'23" E	197.85
L77	S 66°39'38" W	67.25
L78	N 74°14'53" W	116.31
L79	N 72°04'52" W	139.21
L80	N 65°21'35" W	96.89
L81	N 25°53'47" E	21.38

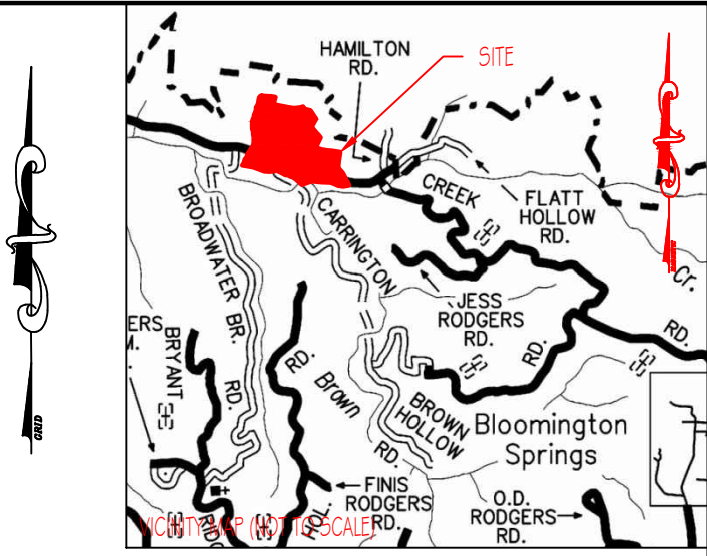

LEGEND

- (N) (NEW)
- (O) (OLD)
- C CENTERLINE
- P POWER POLE
- F FENCELINE
- FC FENCE CORNER
- FL FENCE LINE
- WP WOOD POST
- SP STEEL POST

GPS CERTIFICATION:

I, ALLEN MAPLES, JR., HEREBY CERTIFY THAT THIS PLAT WAS DRAWN UNDER MY SUPERVISION FROM AN ACTUAL GPS SURVEY MADE UNDER MY SUPERVISION AND THE FOLLOWING INFORMATION WAS USED TO PERFORM THE SURVEY:
A. POSITIONAL ACCURACY - 0.05 FEET
B. TYPE OF GPS FIELD PROCEDURE - REAL TIME KINEMATIC
C. DATES OF SURVEY - 6/1/2022
D. DATUM/EPOCH - NAD83 (2011) / EPOCH:2010.0000
E. PUBLISHED/FIXED CONTROL USE - ASSUMED (AS SHOWN ON PLAT)
F. GEOD MODEL - GEOD 2018
G. COMBINED GRID FACTOR(S) - 0.99994594
H. CONVERGENCE ANGLE - 0°11'52"



Allen Maples
Land Surveying
38 Mayberry Street
Sparta, TN 38583
Phone: (931) 857-5446



MARY QUALLS
MARTIN CREEK ROAD / CARRINGTON ROAD
18TH CIVIL DISTRICT TOTAL ACRES: 178.492 AC ±
PUTNAM COUNTY, TN SCALE: 1"=200'
PL: RB:1396 PG:278 DATE: 7/15/2022
TAX MAP:30 PARCEL:2 DRAWING: 22-115 D